

LAND LOT 76 - 16TH LAND DISTRICT

CR#390


TWIN LAKES ROAD

FOR

COUNTY ROAD RIGHT OF WAY

PLAT OF A RIGHT OF WAY ACQUISITION SURVEY - PARCEL 3

SURVEY DATE  
COMPLETED:  
24 APRIL 2023  
PLAT DATE:  
24 APRIL 2023  
SHEET: 2 OF 4

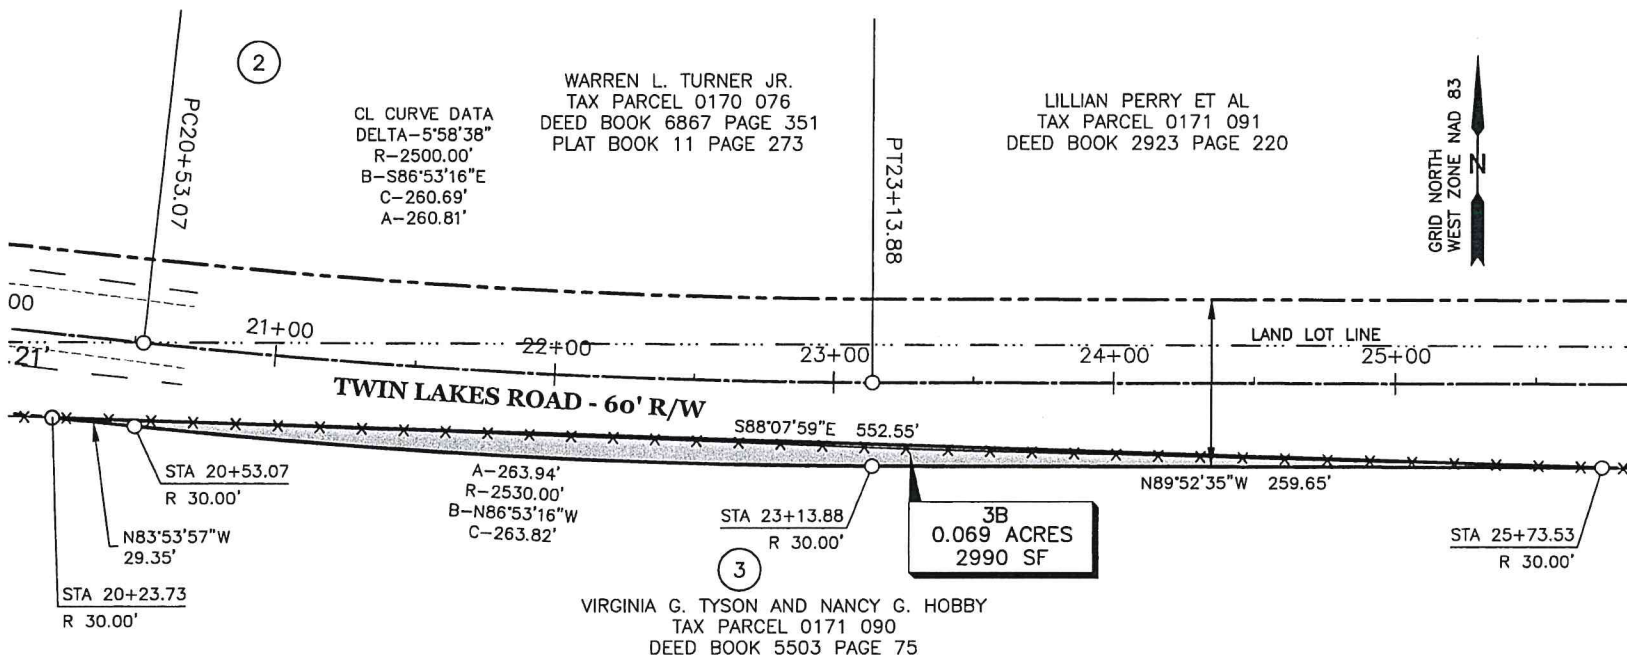

THE FIELD DATA MEASUREMENTS UPON WHICH THIS PLAT IS BASED HAS A RELATIVE POSITIONAL PRECISION OF LESS THAN 0.07' AT THE 95% CONFIDENCE INTERVAL. REDUNDANT MEASUREMENTS MADE TO THE CONTROL POINTS AND THE PROPERTY CORNER MARKERS. BASED UPON THE REDUNDANT MEASUREMENTS THE POSITION TOLERANCE OF THE PROPERTY CORNER MARKERS WITH RESPECT TO EACH OTHER WITHIN THE SURVEY IS NOT GREATER THAN 0.25' FOR SUBURBAN SUBDIVISIONS INTERIOR BLOCKS (BOARD RULE 180-7-.03)

THIS PLAT HAS BEEN CALCULATED FOR CLOSURE AND IS FOUND TO BE ACCURATE WITHIN 1' IN 147,205'.

EQUIPMENT USED:  
0 LEICA 1203 ROBOTIC TOTAL STATION  
0 JAVAD TRIUMPH - LS PLUS ROVER AND JAVAD TRIUMPH-3 BASE STATION  
0 100' STEEL TAPE

0 50 100  
SCALE: 1" = 50'



STAN FOLSOM RPLS 2284  
FOLSOM SURVEYING LLC  
COA LSF000218  
1309 EDGEWOOD DRIVE  
VALDOSTA, GA. 31601  
229-244-2920

J4239-RW DRAWINGS