


EXHIBIT "B"
SHEET 1 OF 3
LOWNDES COUNTY, GEORGIA
LAND LOT 115, 16TH LAND DISTRICT

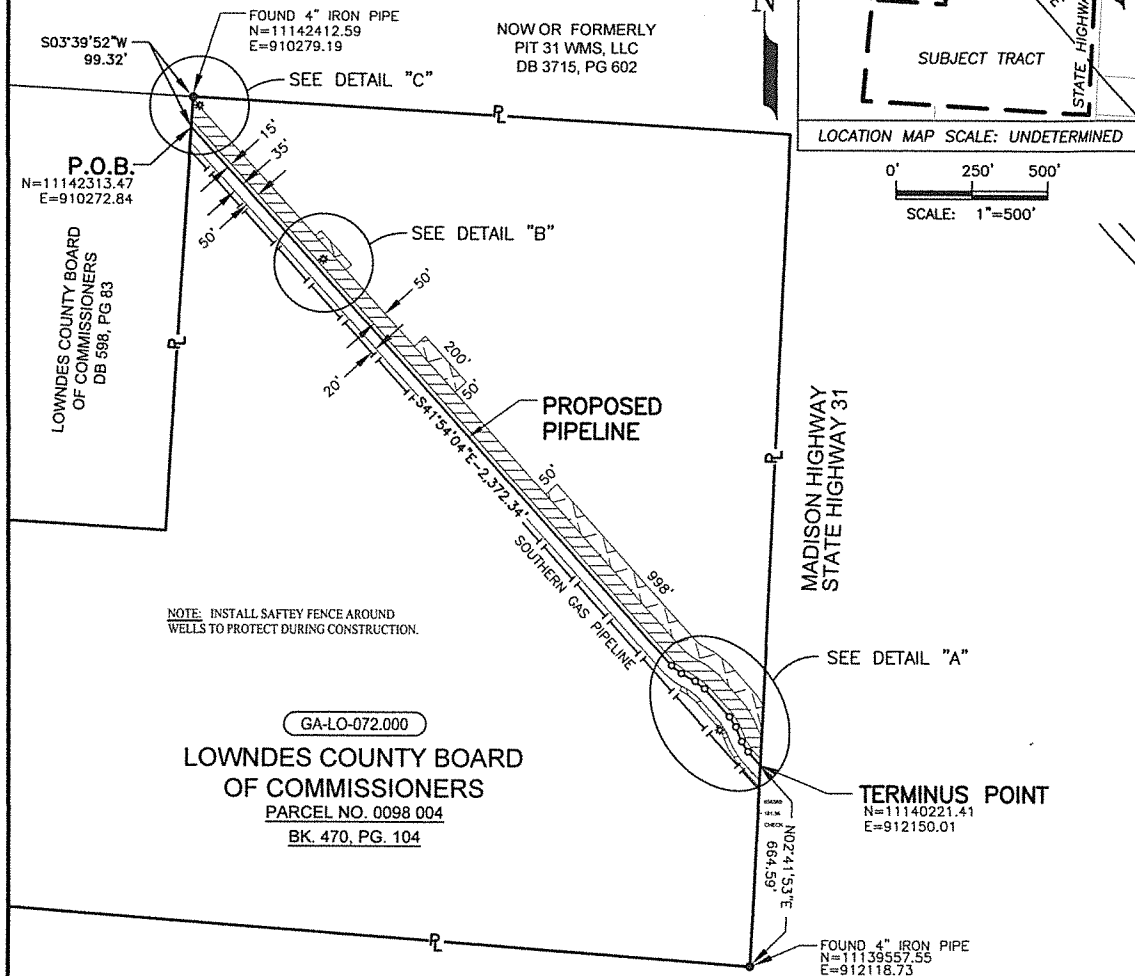

NOTES:

PURSUANT TO RULE 180-6.09 OF THE GEORGIA STATE BOARD OF REGISTRATION FOR PROFESSIONAL ENGINEERS AND LAND SURVEYORS, THE TERM "CERTIFY" OR "CERTIFICATION" RELATING TO LAND SURVEYING SERVICES SHALL MEAN A SIGNED STATEMENT BASED ON FACTS AND KNOWLEDGE KNOWN TO THE LAND SURVEYOR AND IS NOT A GUARANTEE OR WARRANTY, EITHER EXPRESSED OR IMPLIED.

BY AFFIXING MY SEAL AND SIGNATURE TO THIS PLAT I, JOSEPH F. BROCK, LS, DECLARE THAT THIS MAP OR REPORT WAS PREPARED UNDER MY SUPERVISION ON 8/27/14 FROM AN ACTUAL GPS SURVEY; THAT THIS GPS SURVEY WAS PERFORMED TO CATEGORY B SPECIFICATIONS; THAT I USED REAL-TIME KINEMATIC FIELD PROCEDURES; AND COORDINATES WERE OBTAINED BY 95% CONFIDENCE LIMITS ADJUSTMENT USING TRIMBLE GEOMATICS OFFICE SOFTWARE VERSION 1.63. THIS SURVEY WAS PERFORMED USING TRIMBLE R-8 RECEIVERS ALL COORDINATES ARE BASED ON UNIVERSAL TRANSVERSE MERCATOR (UTM), ZONE 17 N, NORTH AMERICAN DATUM 1983, COORDINATE SYSTEM.

THIS PLAT HAS BEEN CALCULATED FOR CLOSURE AND IS FOUND TO BE ACCURATE WITHIN ONE FOOT IN TEN THOUSAND FEET.

THIS SURVEY IS REFERENCED TO BK. 470, PG. 104 AS RECORDED IN THE OFFICE OF THE CLERK OF SUPERIOR COURT, IN THE COUNTY OF LOWNDES, STATE OF GEORGIA.

ALL DISTANCES SHOWN IN U.S. FEET.

1657-PL-DG-40007

SURVEYED MAY, 2014

TOTAL LENGTH: 2,818.77 FEET = 170.83 RODS

	PERMANENT R.O.W. EASEMENT = 140,955 SQ-FT (3.24 AC.)
	TEMPORARY WORK SPACE = 140,856 SQ-FT (3.23 AC.)
	ADDITIONAL TEMPORARY WORK SPACE = 71,302 SQ-FT (1.64 AC.)

REV	DWN	CHKD	DATE	DESCRIPTION	SCALE: 1"=500'	DATE
					DWN BY: ENC	08/27/14
					CHKD BY: LCD	08/27/14
					FINAL CK:	
4	JM	JFB	01/15/16	ISSUED FOR ACQUISITION	ENGR:	
3	JRC	JFB	06/10/15	FOR RE-SUBMITTAL	APPR:	
2	JRC	JFB	04/02/15	FOR RE-SUBMITTAL	PIPE INFO:	
1	JRC	JFB	11/10/14	FOR RE-SUBMITTAL		
0	JRC	JFB	10/16/14	FOR SUBMITTAL		

PREPARED BY: ENCOMPASS SERVICES

PROJECT NUMBER: 60670

THIS IS TO CERTIFY THAT IN MY OPINION THE PLAT SHOWN HEREON IS A TRUE AND CORRECT REPRESENTATION OF A SURVEY MADE UNDER MY SUPERVISION AND SAID PLAT IS ACCURATE TO THE BEST OF MY KNOWLEDGE. THIS PLAT HAS BEEN PREPARED IN CONFORMITY WITH THE MINIMUM REQUIREMENTS OF THE LAW. THE SURVEY HAS BEEN PREPARED FOR THE EXCLUSIVE USE OF THE PERSON, PERSONS OR ENTITIES NAMED HEREON. NO EXPRESSED OR IMPLIED WARRANTIES WITH RESPECT TO THE INFORMATION SHOWN HEREON IS TO BE EXTENDED TO ANY OTHER PERSON, PERSONS OR ENTITIES WITHOUT EXPRESSED RE-CERTIFICATION BY THE SURVEYOR. THIS SURVEY WAS PREPARED WITHOUT THE BENEFIT OF A CURRENT TITLE OPINION OR ABSTRACT OF MATTERS AFFECTING TITLE OR BOUNDARY TO THE SUBJECT PROPERTY. IT IS POSSIBLE THERE ARE DEEDS OF RECORD, UNRECORDED DEEDS, EASEMENTS OR OTHER INSTRUMENTS WHICH COULD AFFECT THE BOUNDARIES.


"THE HORIZONTAL AND VERTICAL CONTROL FOR THIS PROJECT WAS PROVIDED BY SGC ENGINEERING, LLC"

PREPARED BY:

encompass

1301 EVELYN AVENUE
ALBANY, GEORGIA 31705
PH. 229-299-8272

SURVEY NOT VALID WITHOUT
SURVEYOR'S ORIGINAL BLACK INK
SIGNATURE ACROSS RED SEAL

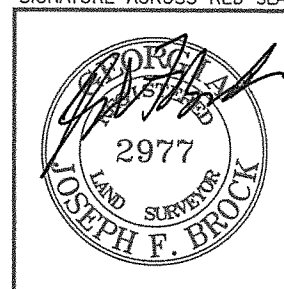

Sabal Trail
TRANSMISSION

PLAT OF SURVEY OF PERMANENT PIPELINE EASEMENT & TEMPORARY WORKSPACE AREAS
FOR SABAL TRAIL TRANSMISSION, LLC AND LOWNDES COUNTY BOARD OF COMMISSIONERS

DRAWING NUMBER
GA-LO-072.000
CAD FILE NAME
GA-LO-072.000
REVISION
4