


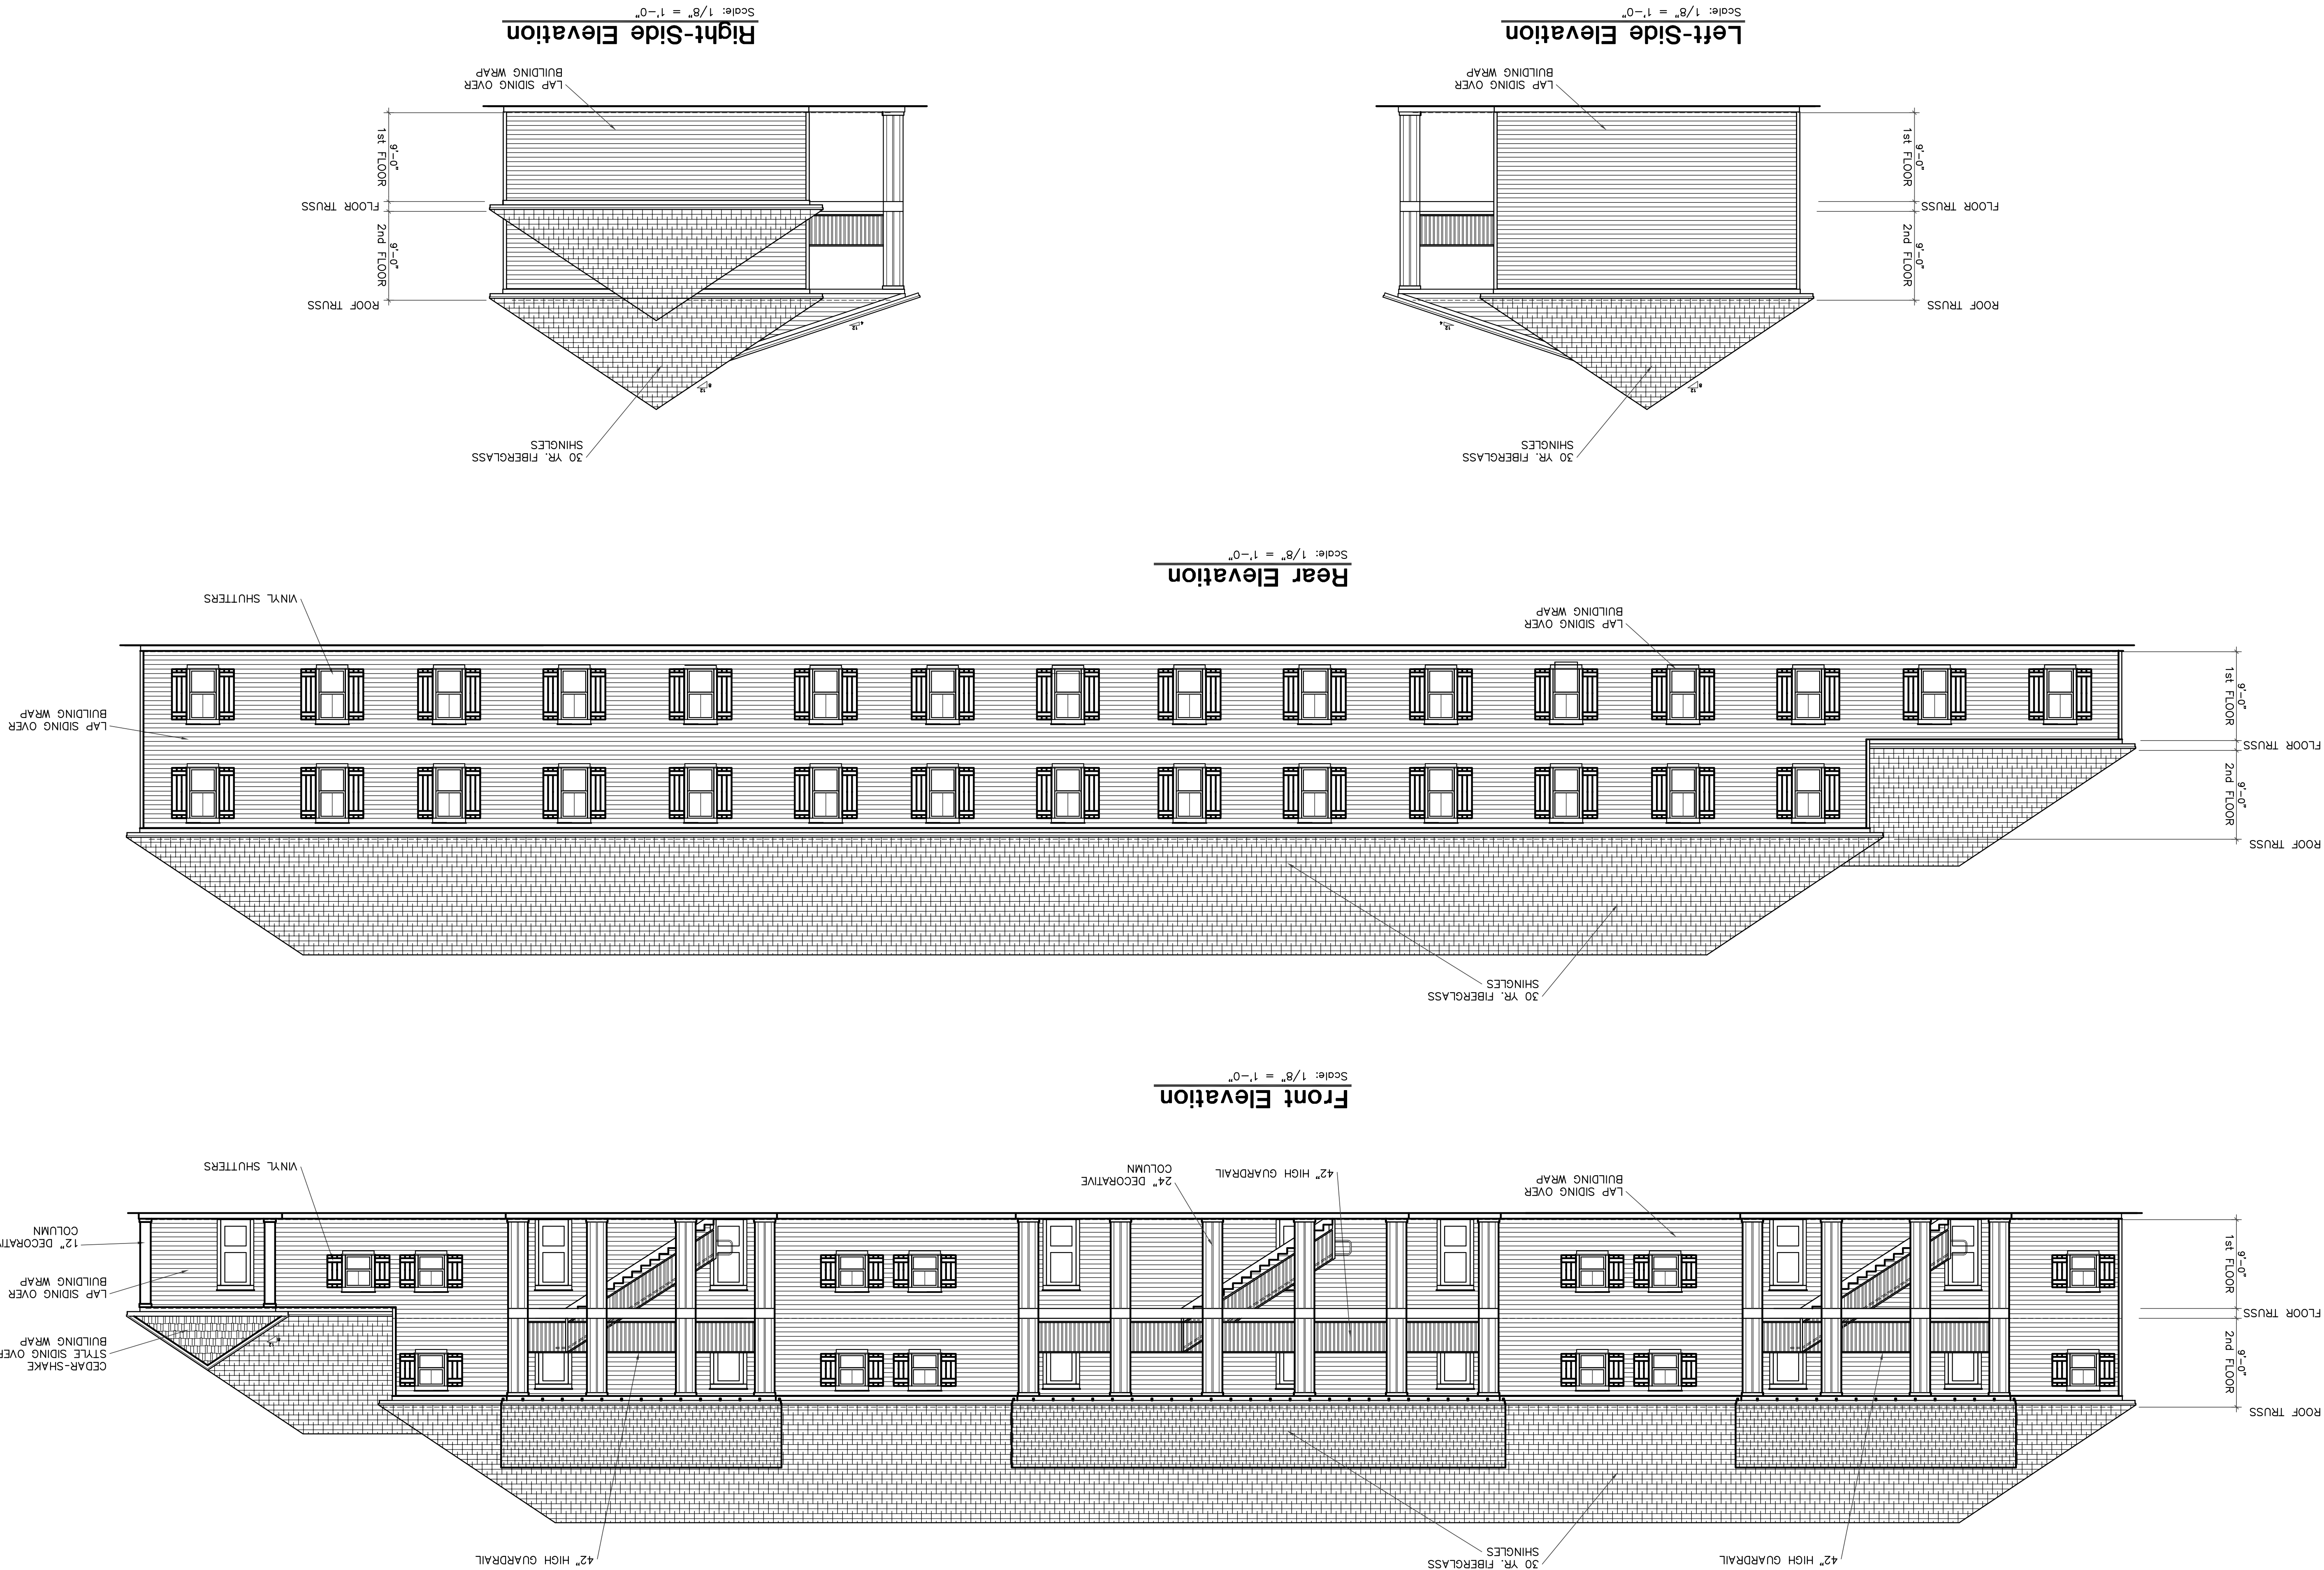

A New Complex
For
Lankford Apartments
Valdosta, Georgia
1604 Lankford Drive

JAMES D. CONE
ARCHITECT
1604 PLUM STREET VALDOSTA, GA. 31601 TELE (229) 247-8378 E-mail JDMY_CW@BELL-SOUTH.NET

NOT FOR
CONSTRUCTION

DRAWN
JDM
CHECKED
JDM
JOB NUMBER
25-24
DATE
March 26, 2025
REVISIONS
THESE DRAWINGS ARE THE PROPERTY
OF THE ARCHITECT AND MAY NOT BE
REPRODUCED OR REUSED WITHOUT
PERMISSION AND CREDIT
DRAWING NUMBER
A-2.1
SHEET 7 OF 22
© COPYRIGHT 2025 JAMES D. CONE ARCHITECT