


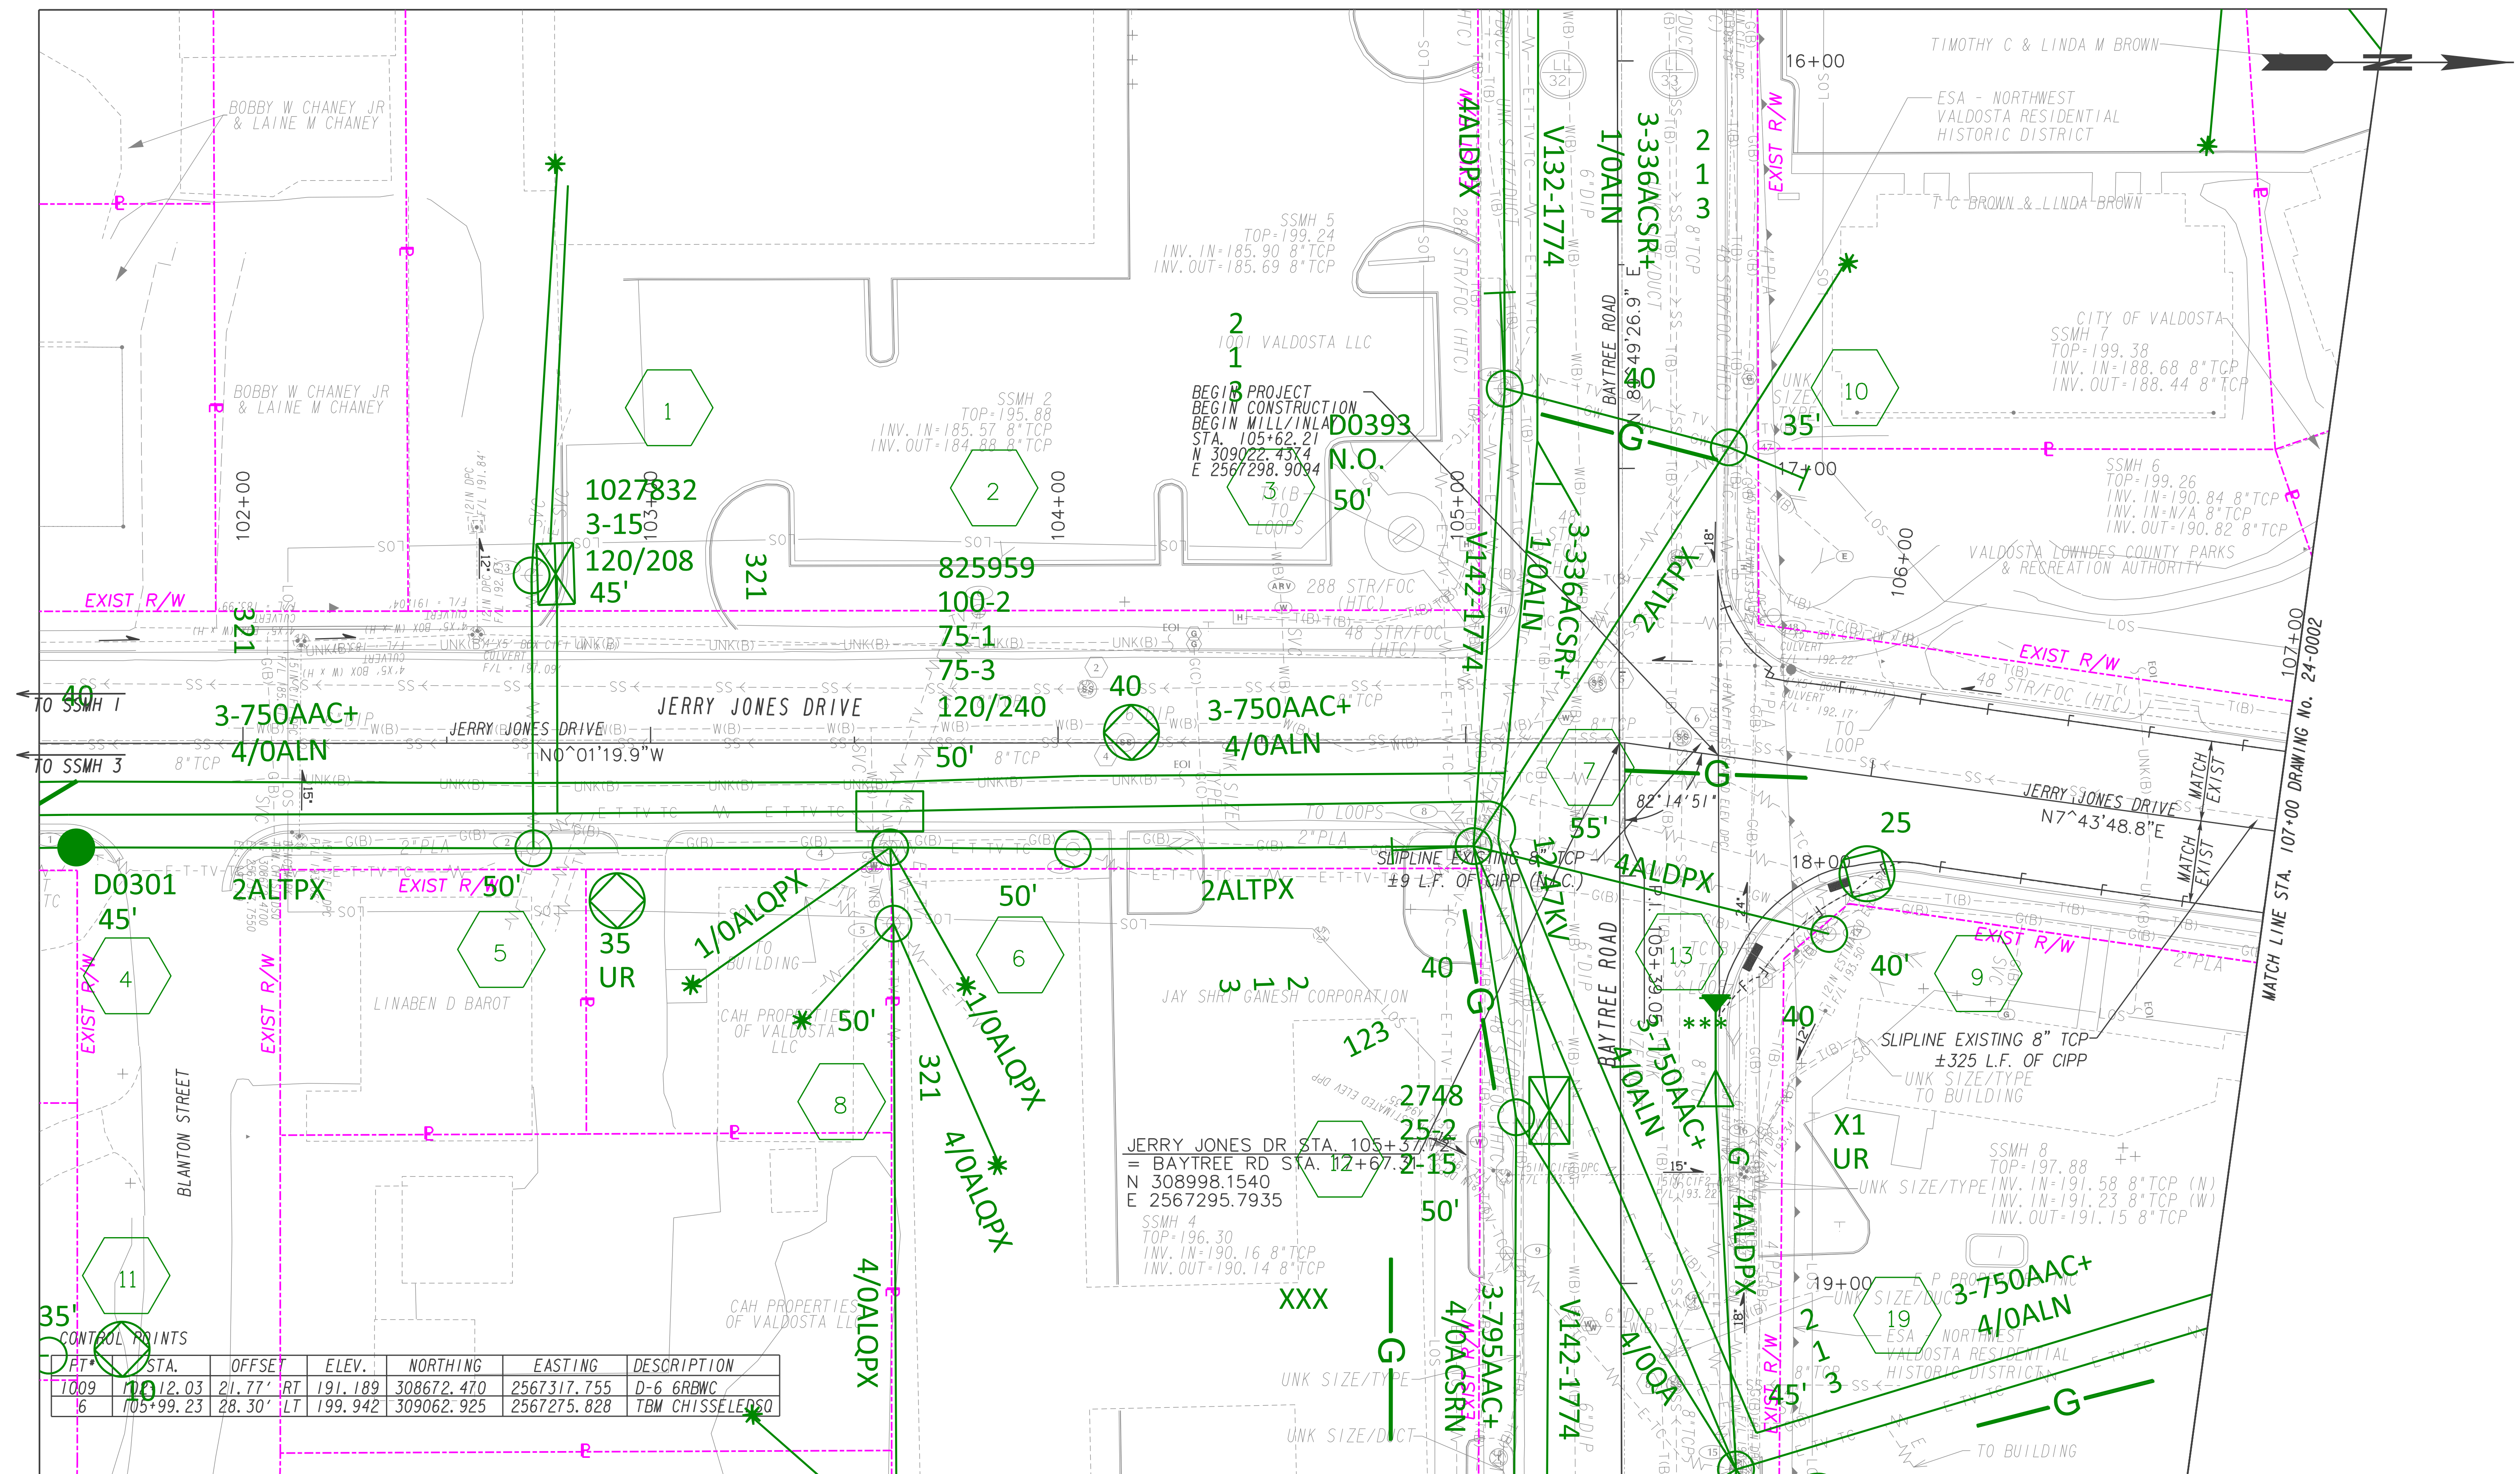

ELECTRONIC FILE DATE		CONSTRUCTION REVISION DATE	
PLANS	DATE: 10/31/2018	REVISION	DATE: 09/22/2020
PLANS	DATE: 08/18/2020	REVISION	DATE:
PLANS	DATE: 01/24/2022	REVISION	DATE:
PLANS	DATE: 09/04/2024	REVISION	DATE:
PLANS	DATE:	REVISION	DATE:

ENGINEERED BY: SELINA JONAS	DATE: JAN 2019
PROJECT TITLE: CR 784/JERRYJONES DR/EAGER RD FROM BAYTREE RD TO OAK ST	
PROJECT # :	
WORK ORDER #: GP892H16620	PI: 0014134
REGION: VALDOSTA AREA	HQ: VALDOSTA
COUNTY: LOWNDES	
MAP REFERENCE: 0717-0216	DWG #: 24-0001

DATE: JAN 2019
BAYTREE RD TO OAK
PI: 0014134
HQ: VALDOSTA
DWG #: 24-0001

