



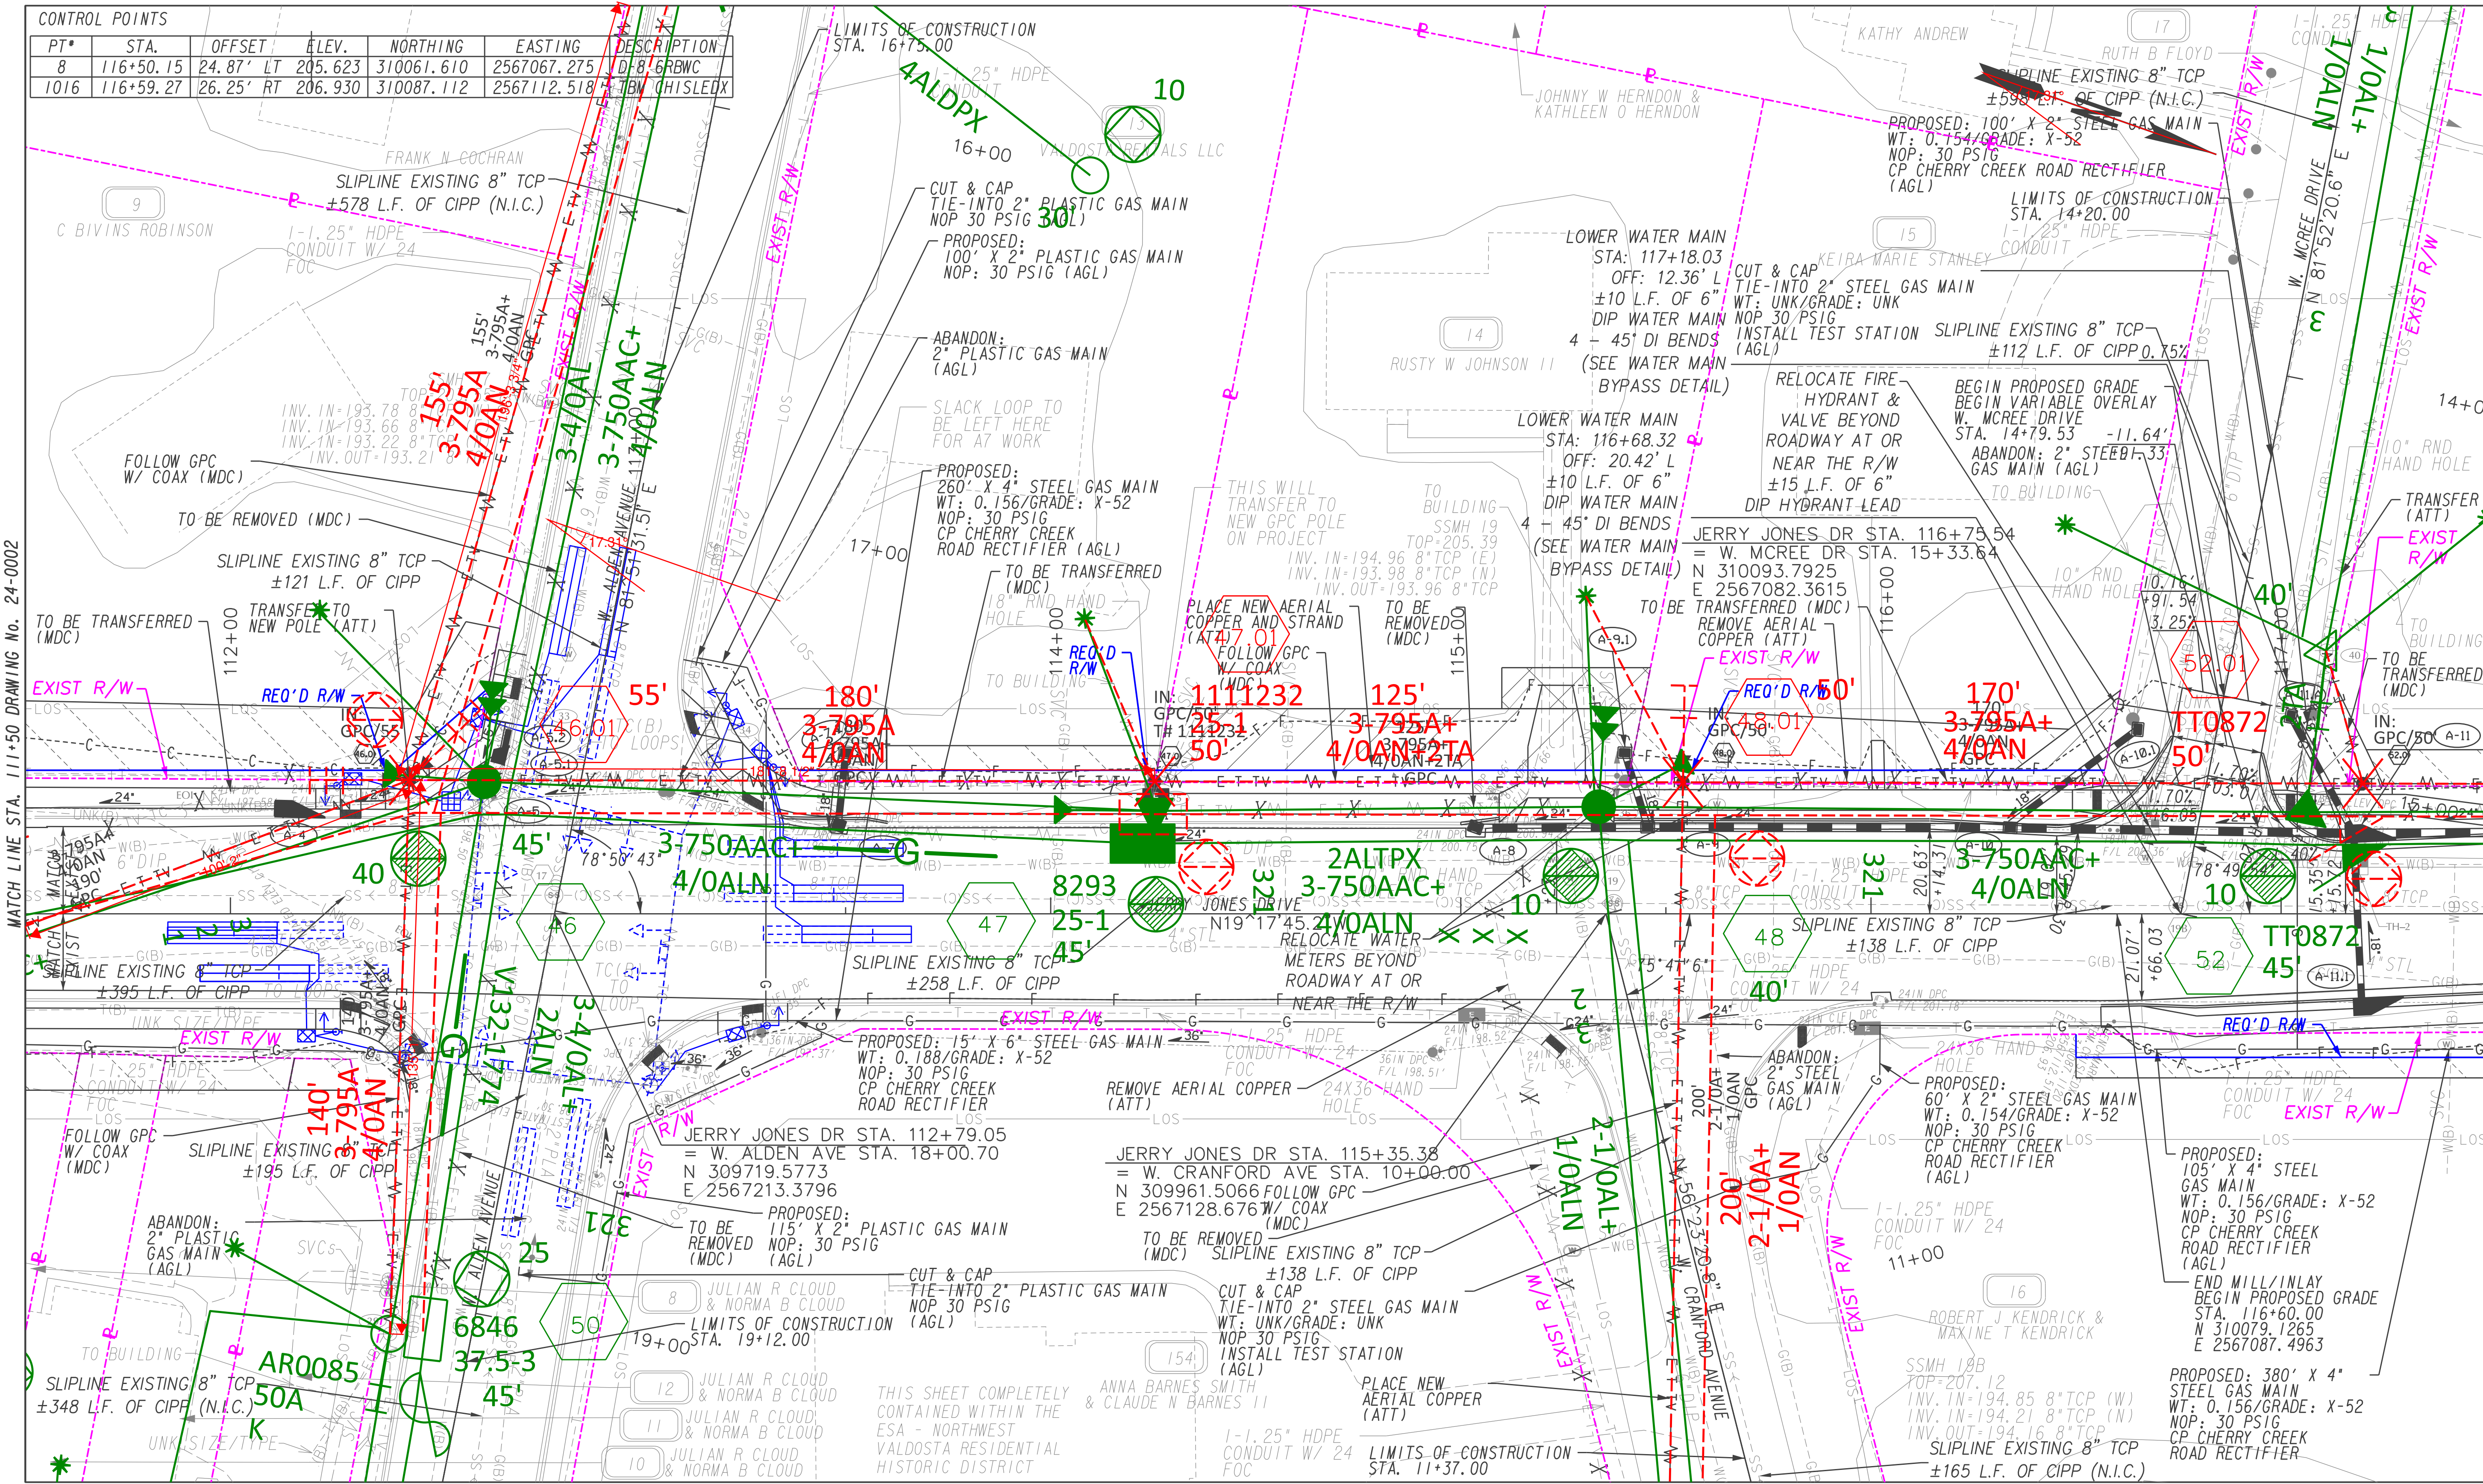

MATCH LINE STA. 111+50 DRAWING No. 24-0002

MATCH LINE STA. 117+50 DRAWING No. 24-0004

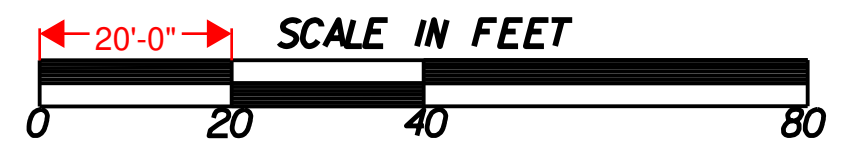

ELECTRONIC FILE DATE	CONSTRUCTION REVISION DATE
PLANS DATE: 10/31/2018	REVISION DATE: 09/22/2020
PLANS DATE: 08/18/2020	REVISION DATE:
PLANS DATE: 01/24/2022	REVISION DATE:
PLANS DATE: 09/04/2024	REVISION DATE:
PLANS DATE:	REVISION DATE:

ENGINEERED BY: SELINA JONAS
PROJECT TITLE: CR 784/JERRYJONES DR/EAGER RD FROM BAYTREE RD TO OAK ST
PROJECT # :
WORK ORDER #: GP892H16620
REGION: VALDOSTA AREA
COUNTY: LOWNDES
MAP REFERENCE: 0717-0216

DATE: JAN 2019
PI: 0014134
HQ: VALDOSTA
DWG #: 24-0003

