


ELECTRONIC FILE DATE		CONSTRUCTION REVISION DATE	
PLANS DATE: 10/31/2018		REVISION DATE: 09/22/2020	
PLANS DATE: 08/18/2020		REVISION DATE: 11/03/2020	
PLANS DATE: 01/24/2022		REVISION DATE: 08/20/2021	
PLANS DATE: 09/04/2024		REVISION DATE:	
PLANS DATE:		REVISION DATE:	

ENGINEERED BY: SELINA JONAS		DATE: JAN 2019	
PROJECT TITLE: CR 784/JERRYJONES DR/EAGER RD FROM BAYTREE RD TO OAK ST		PI: 0014134	
PROJECT #:		HQ: VALDOSTA	
WORK ORDER #: GP892H16620		DWG #: 24-0004	
REGION: VALDOSTA AREA			
COUNTY: LOWNDES			
MAP REFERENCE: 0717-0216			

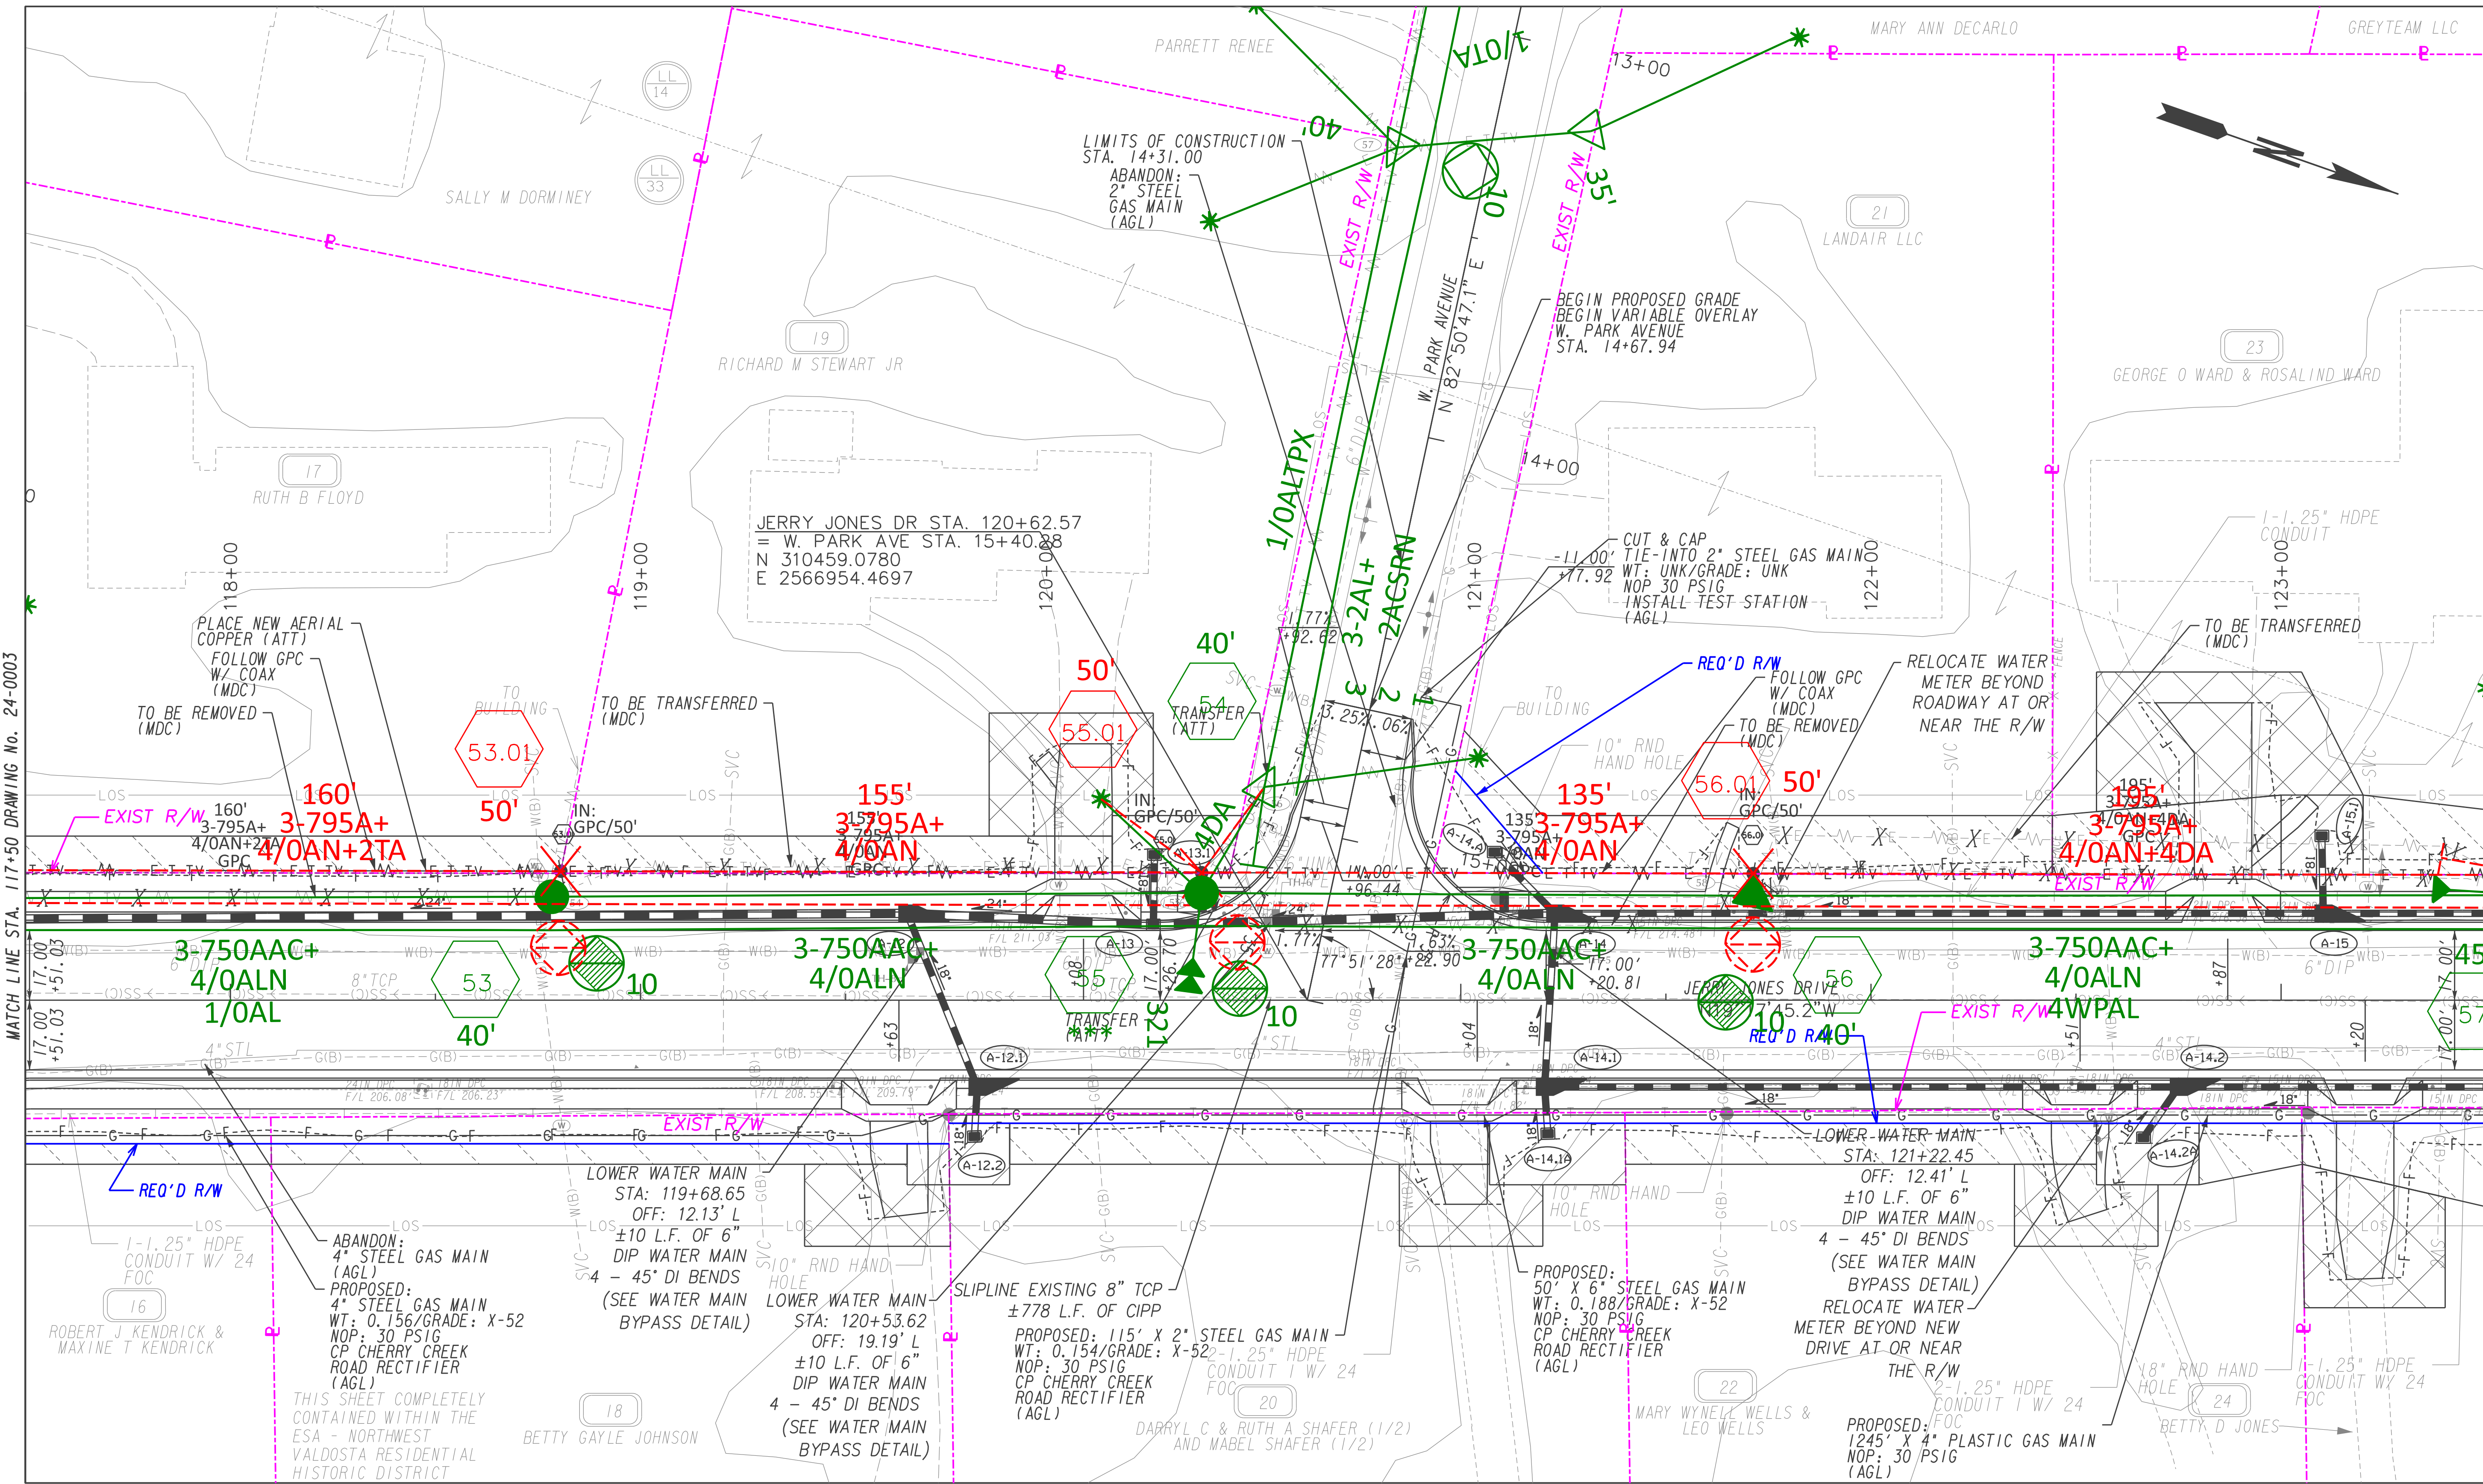