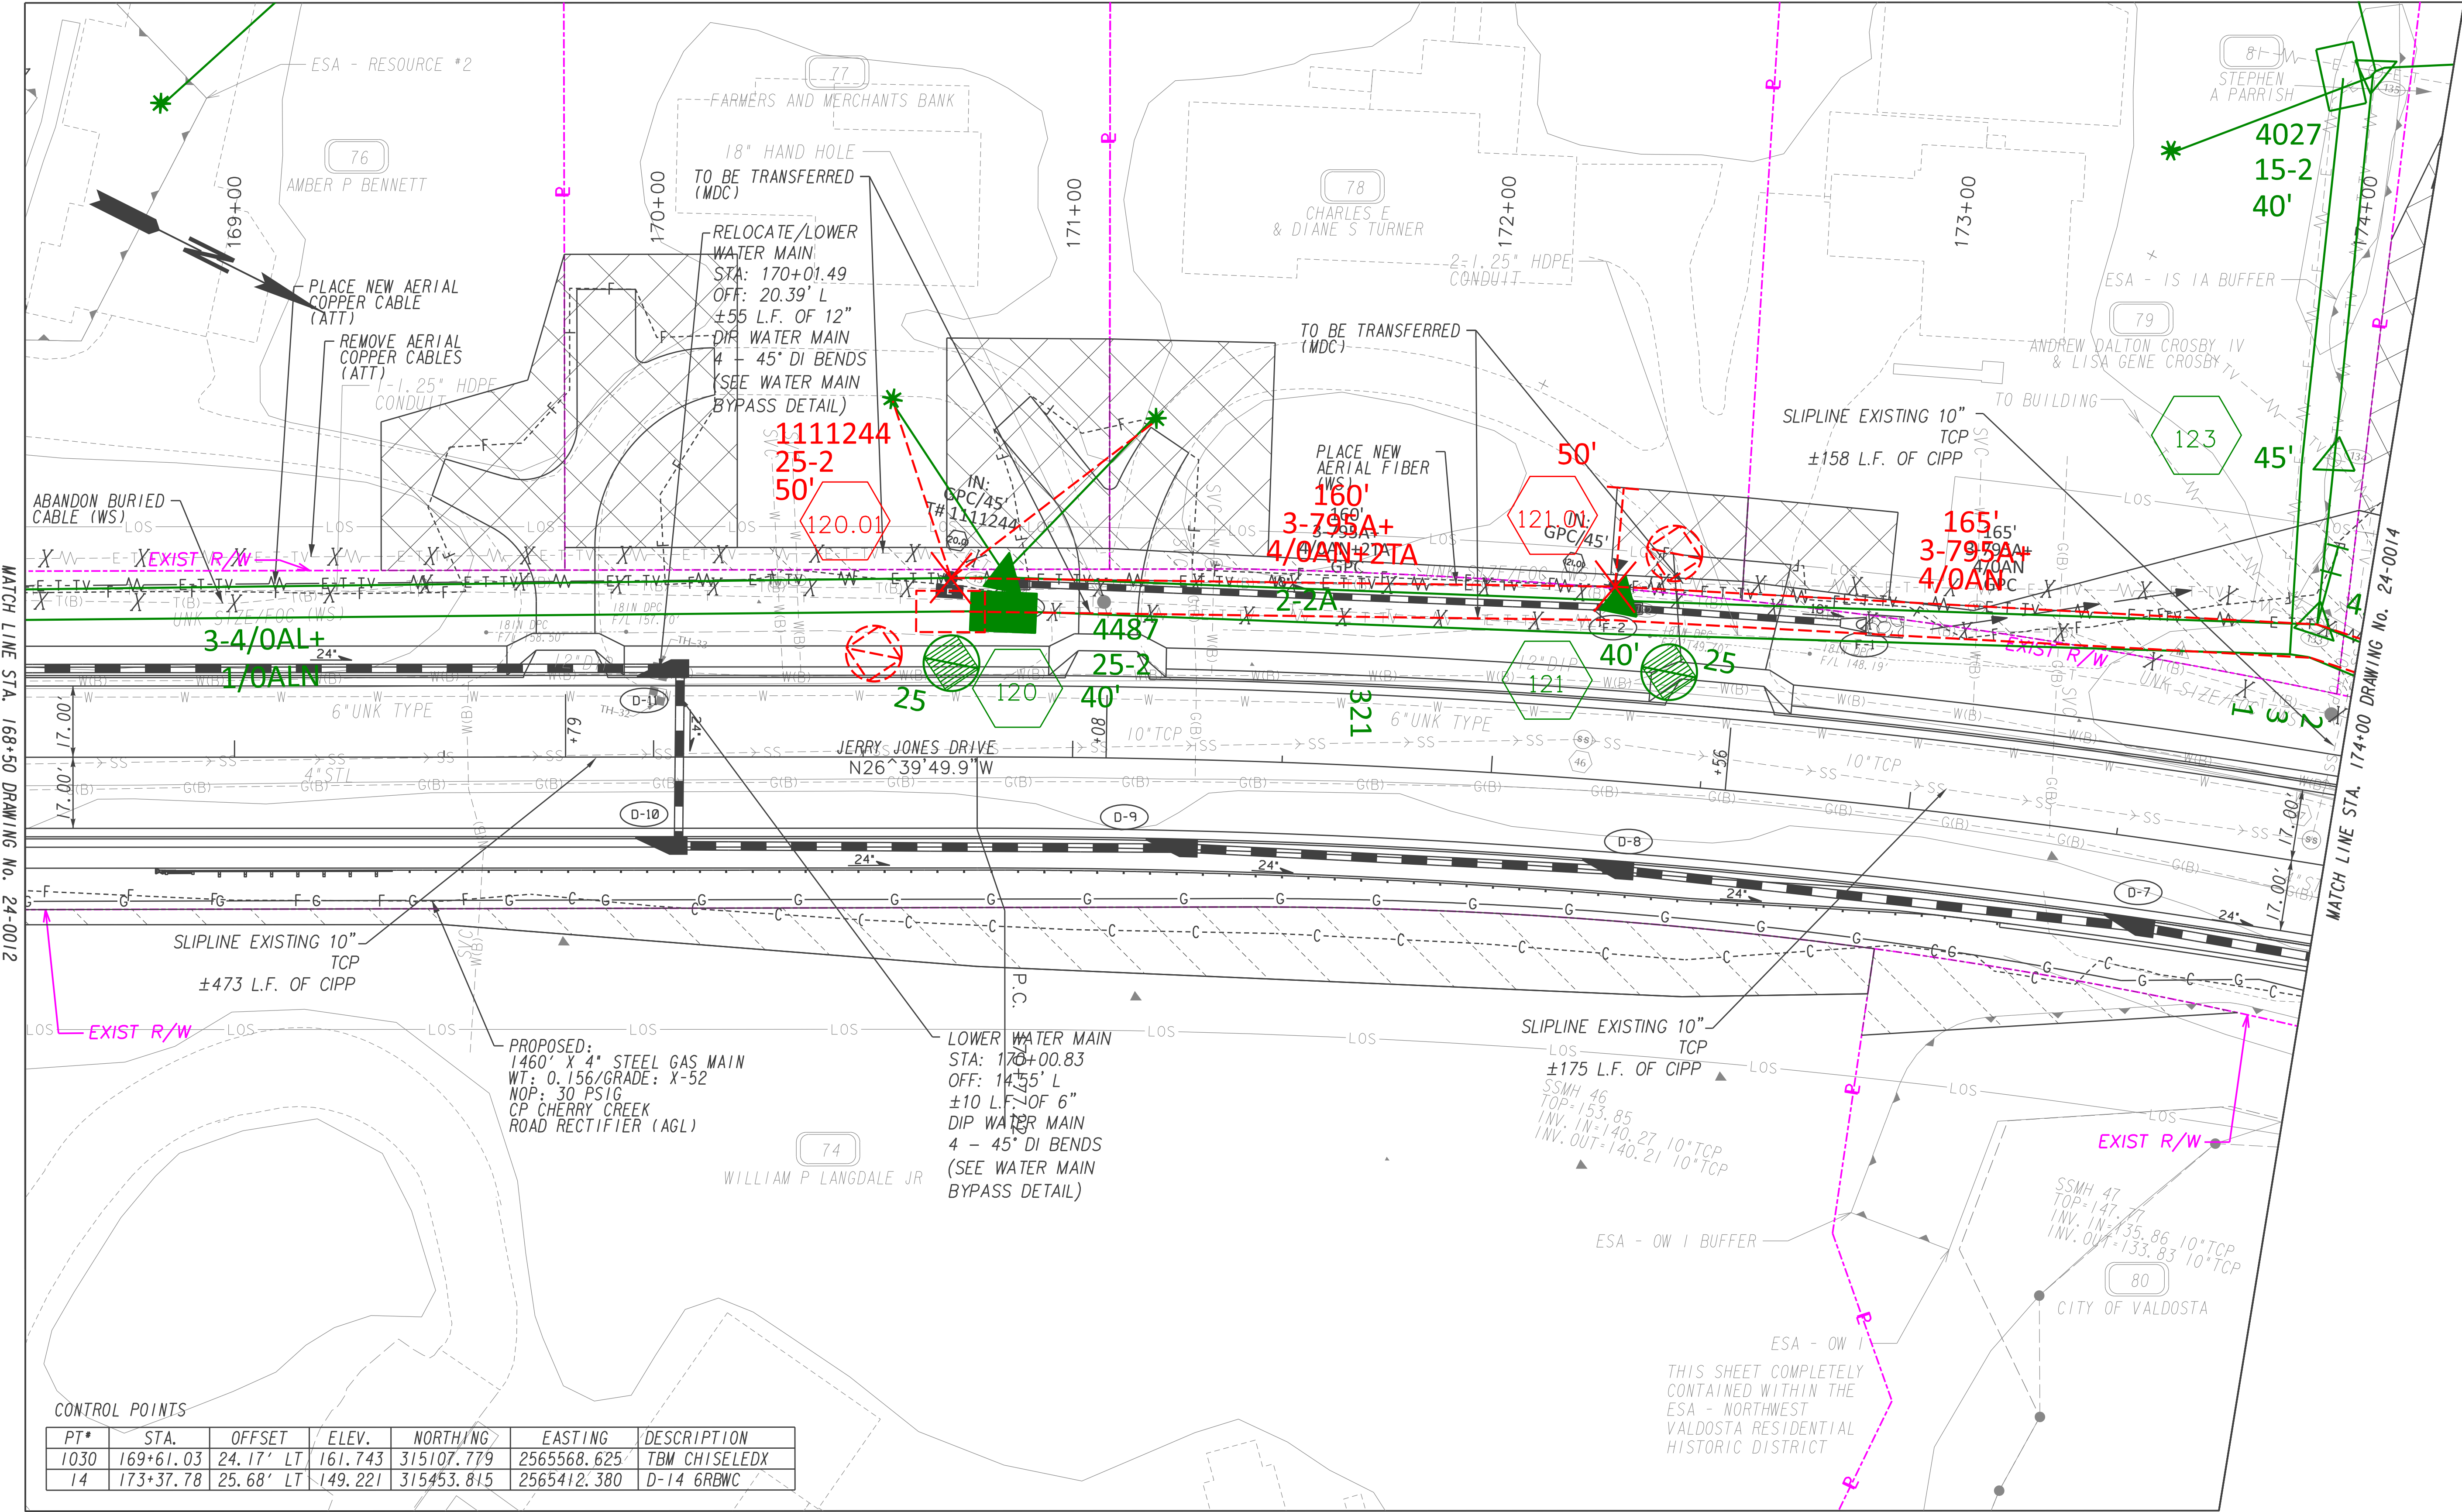


ELECTRONIC
FILE DATE

PLANS DATE: 10/31/2018
PLANS DATE: 08/18/2020
PLANS DATE: 01/24/2022
PLANS DATE: 09/04/2024
PLANS DATE:

CONSTRUCTION
REVISION DATE

REVISION DATE: 09/22/2020
REVISION DATE: 11/03/2020
REVISION DATE:
REVISION DATE:
REVISION DATE:

ENGINEERED BY: SELINA JONAS	DATE: JAN 2019
PROJECT TITLE: CR 784/JERRYJONES DR/EAGER RD FROM BAYTREE RD TO OAK ST	
PROJECT # :	
WORK ORDER #: GP892H16620	PI: 0014134
REGION: VALDOSTA AREA	HQ: VALDOSTA
COUNTY: LOWNDES	
MAP REFERENCE: 0717-0216	DWG #: 24-0013

