

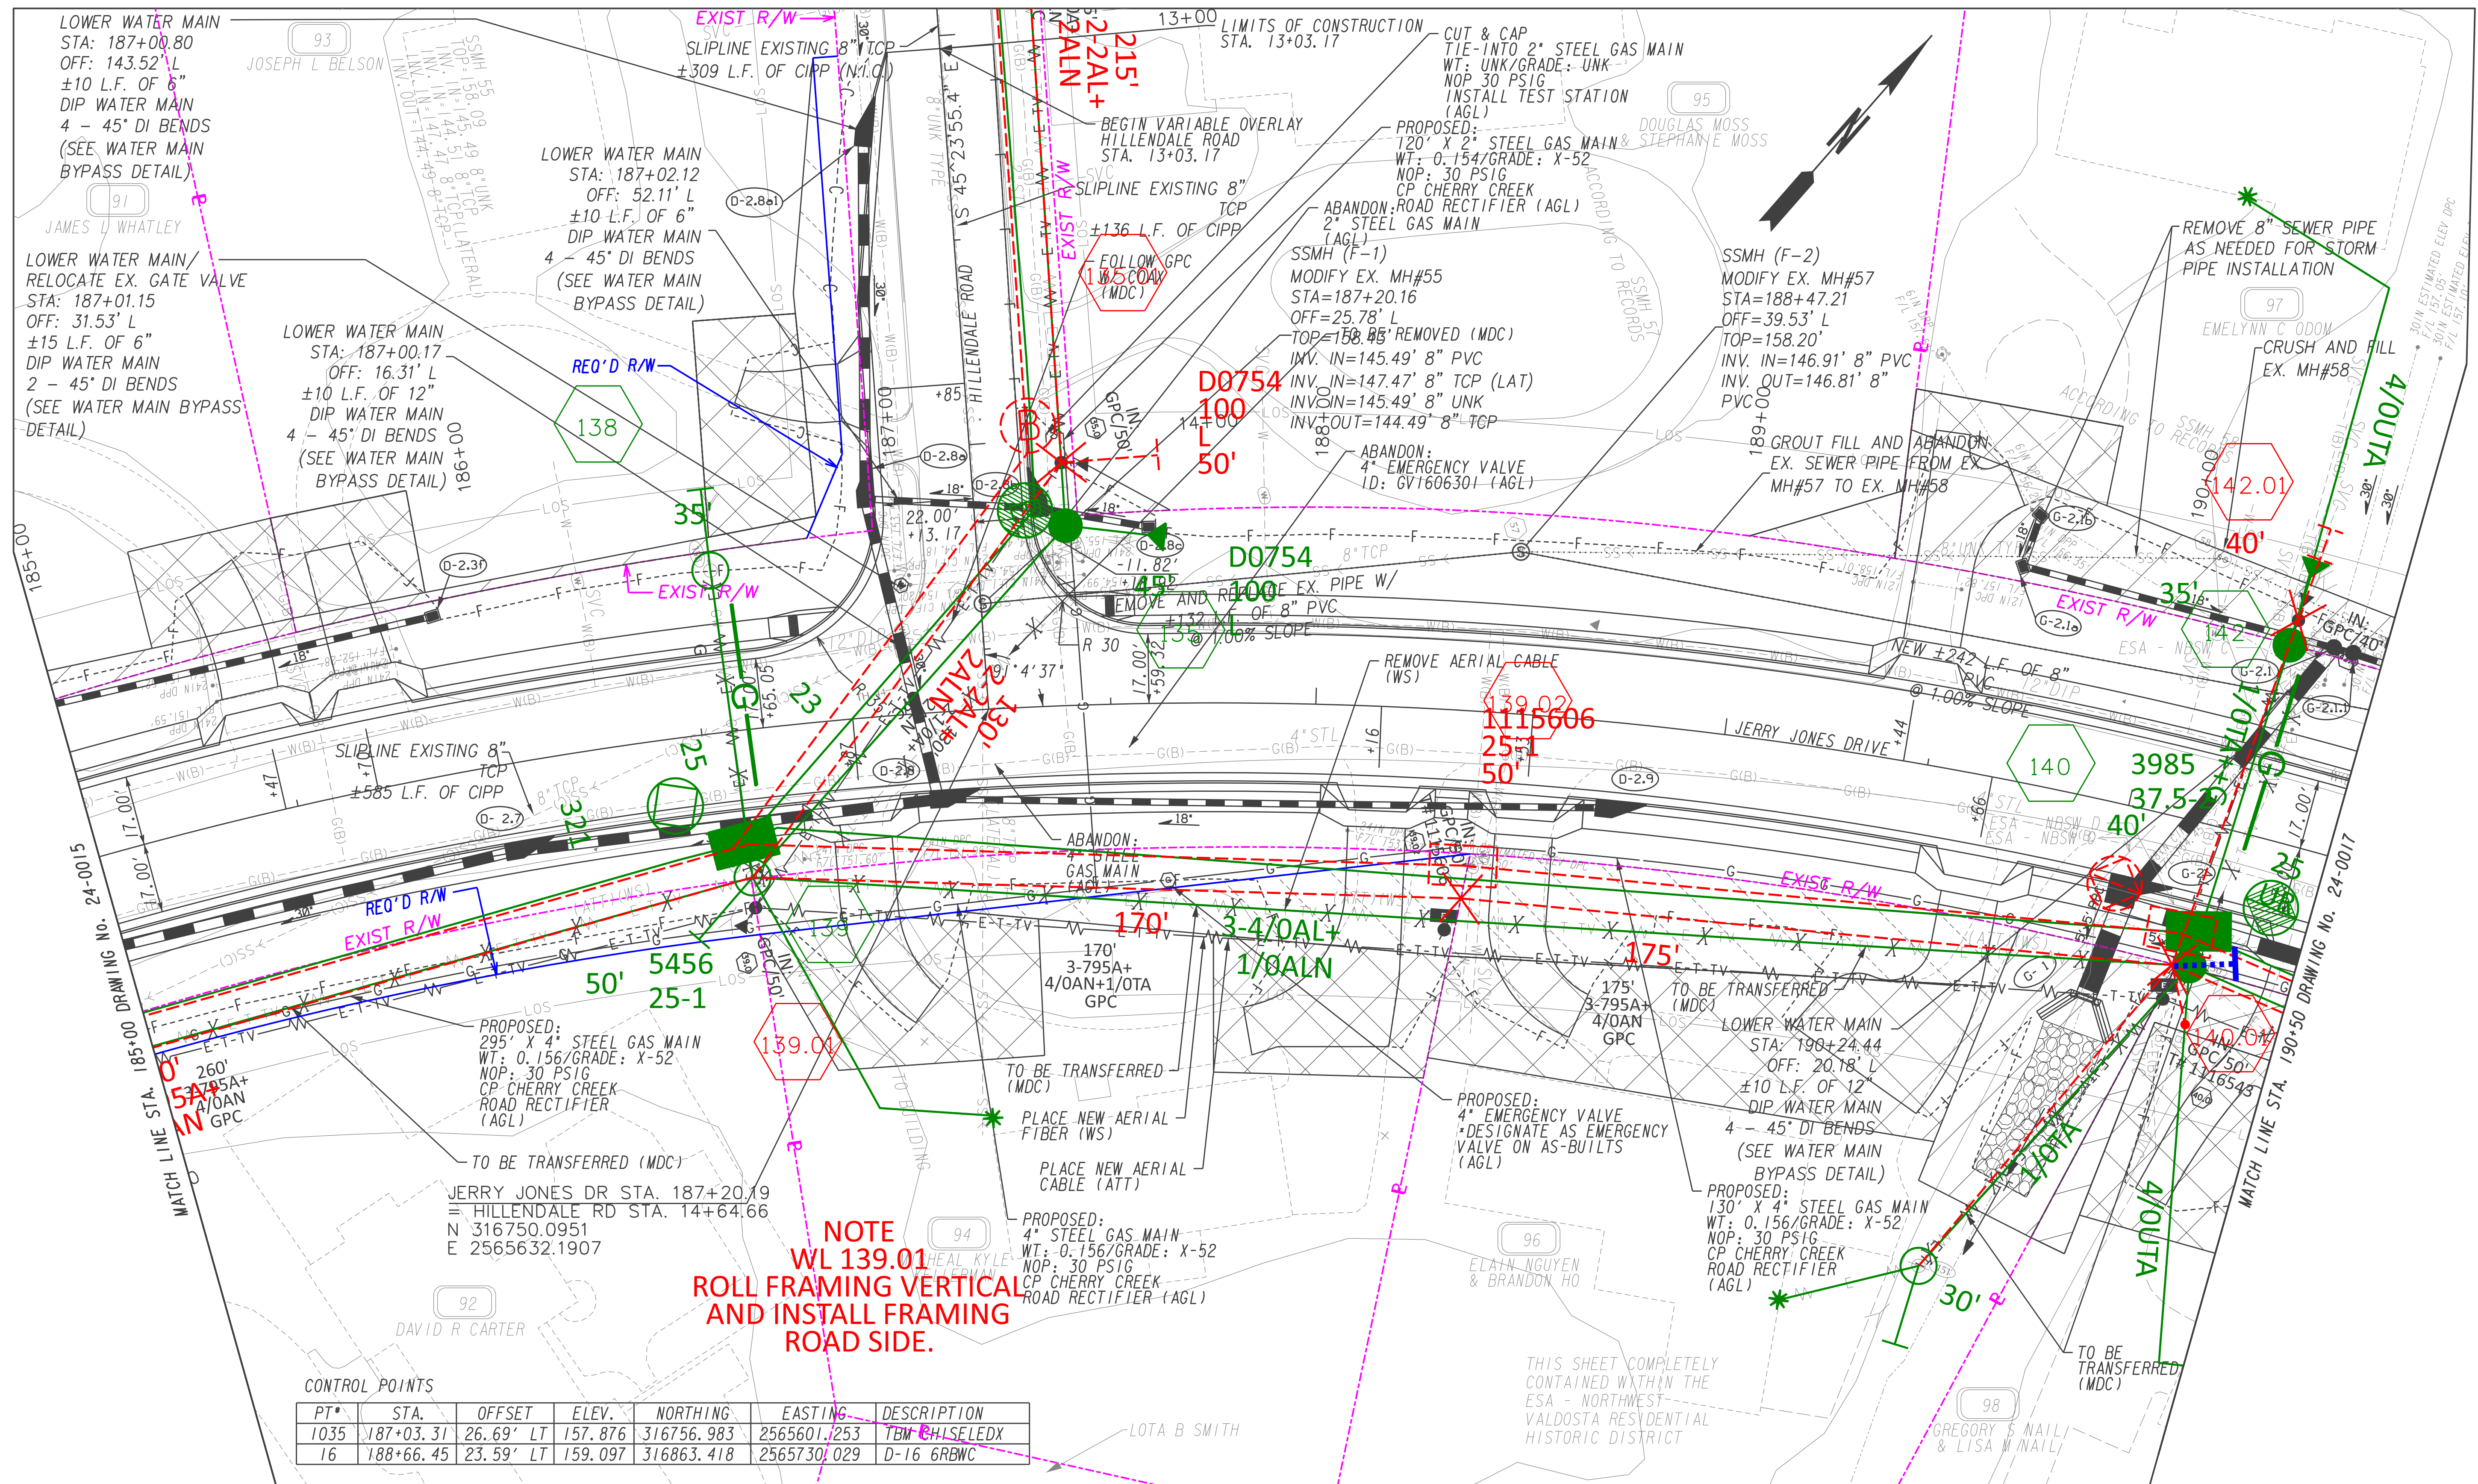


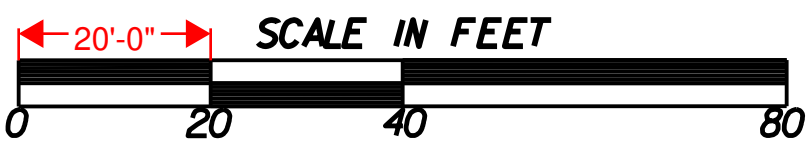

CONTROL POINTS

PT#	STA.	OFFSET	ELEV.	NORTHING	EASTING	DESCRIPTION
1035	187+03.31	26.69' LT	157.876	316756.983	2565601.253	TBM CHLSELEDX
16	188+66.45	23.59' LT	159.097	316863.418	2565730.029	D-16 6RBWC

NOTE
WL 139.01
ROLL FRAMING VERTICAL
AND INSTALL FRAMING
ROAD SIDE.

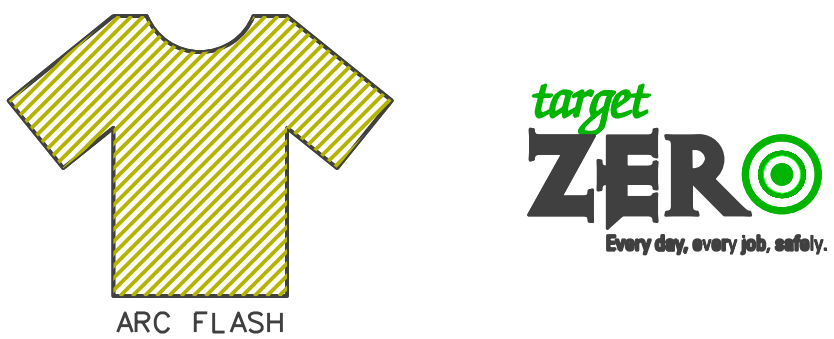

ELECTRONIC FILE DATE	CONSTRUCTION REVISION DATE
PLANS DATE: 10/31/2018	REVISION DATE: 09/22/2020
PLANS DATE: 08/18/2020	REVISION DATE: 11/03/2020
PLANS DATE: 01/24/2022	REVISION DATE: 08/20/2021
PLANS DATE: 09/04/2024	REVISION DATE:
PLANS DATE:	REVISION DATE:

ENGINEERED BY: SELINA JONAS	DATE: JAN 2019
PROJECT TITLE: CR 784/JERRYJONES DR/EAGER RD FROM BAYTREE RD TO OAK ST	
PROJECT #:	PI: 0014134
WORK ORDER #: GP892H16620	HQ: VALDOSTA
REGION: VALDOSTA AREA	
COUNTY: LOWNDES	
MAP REFERENCE: 0717-0216	DWG #: 24-0016

