



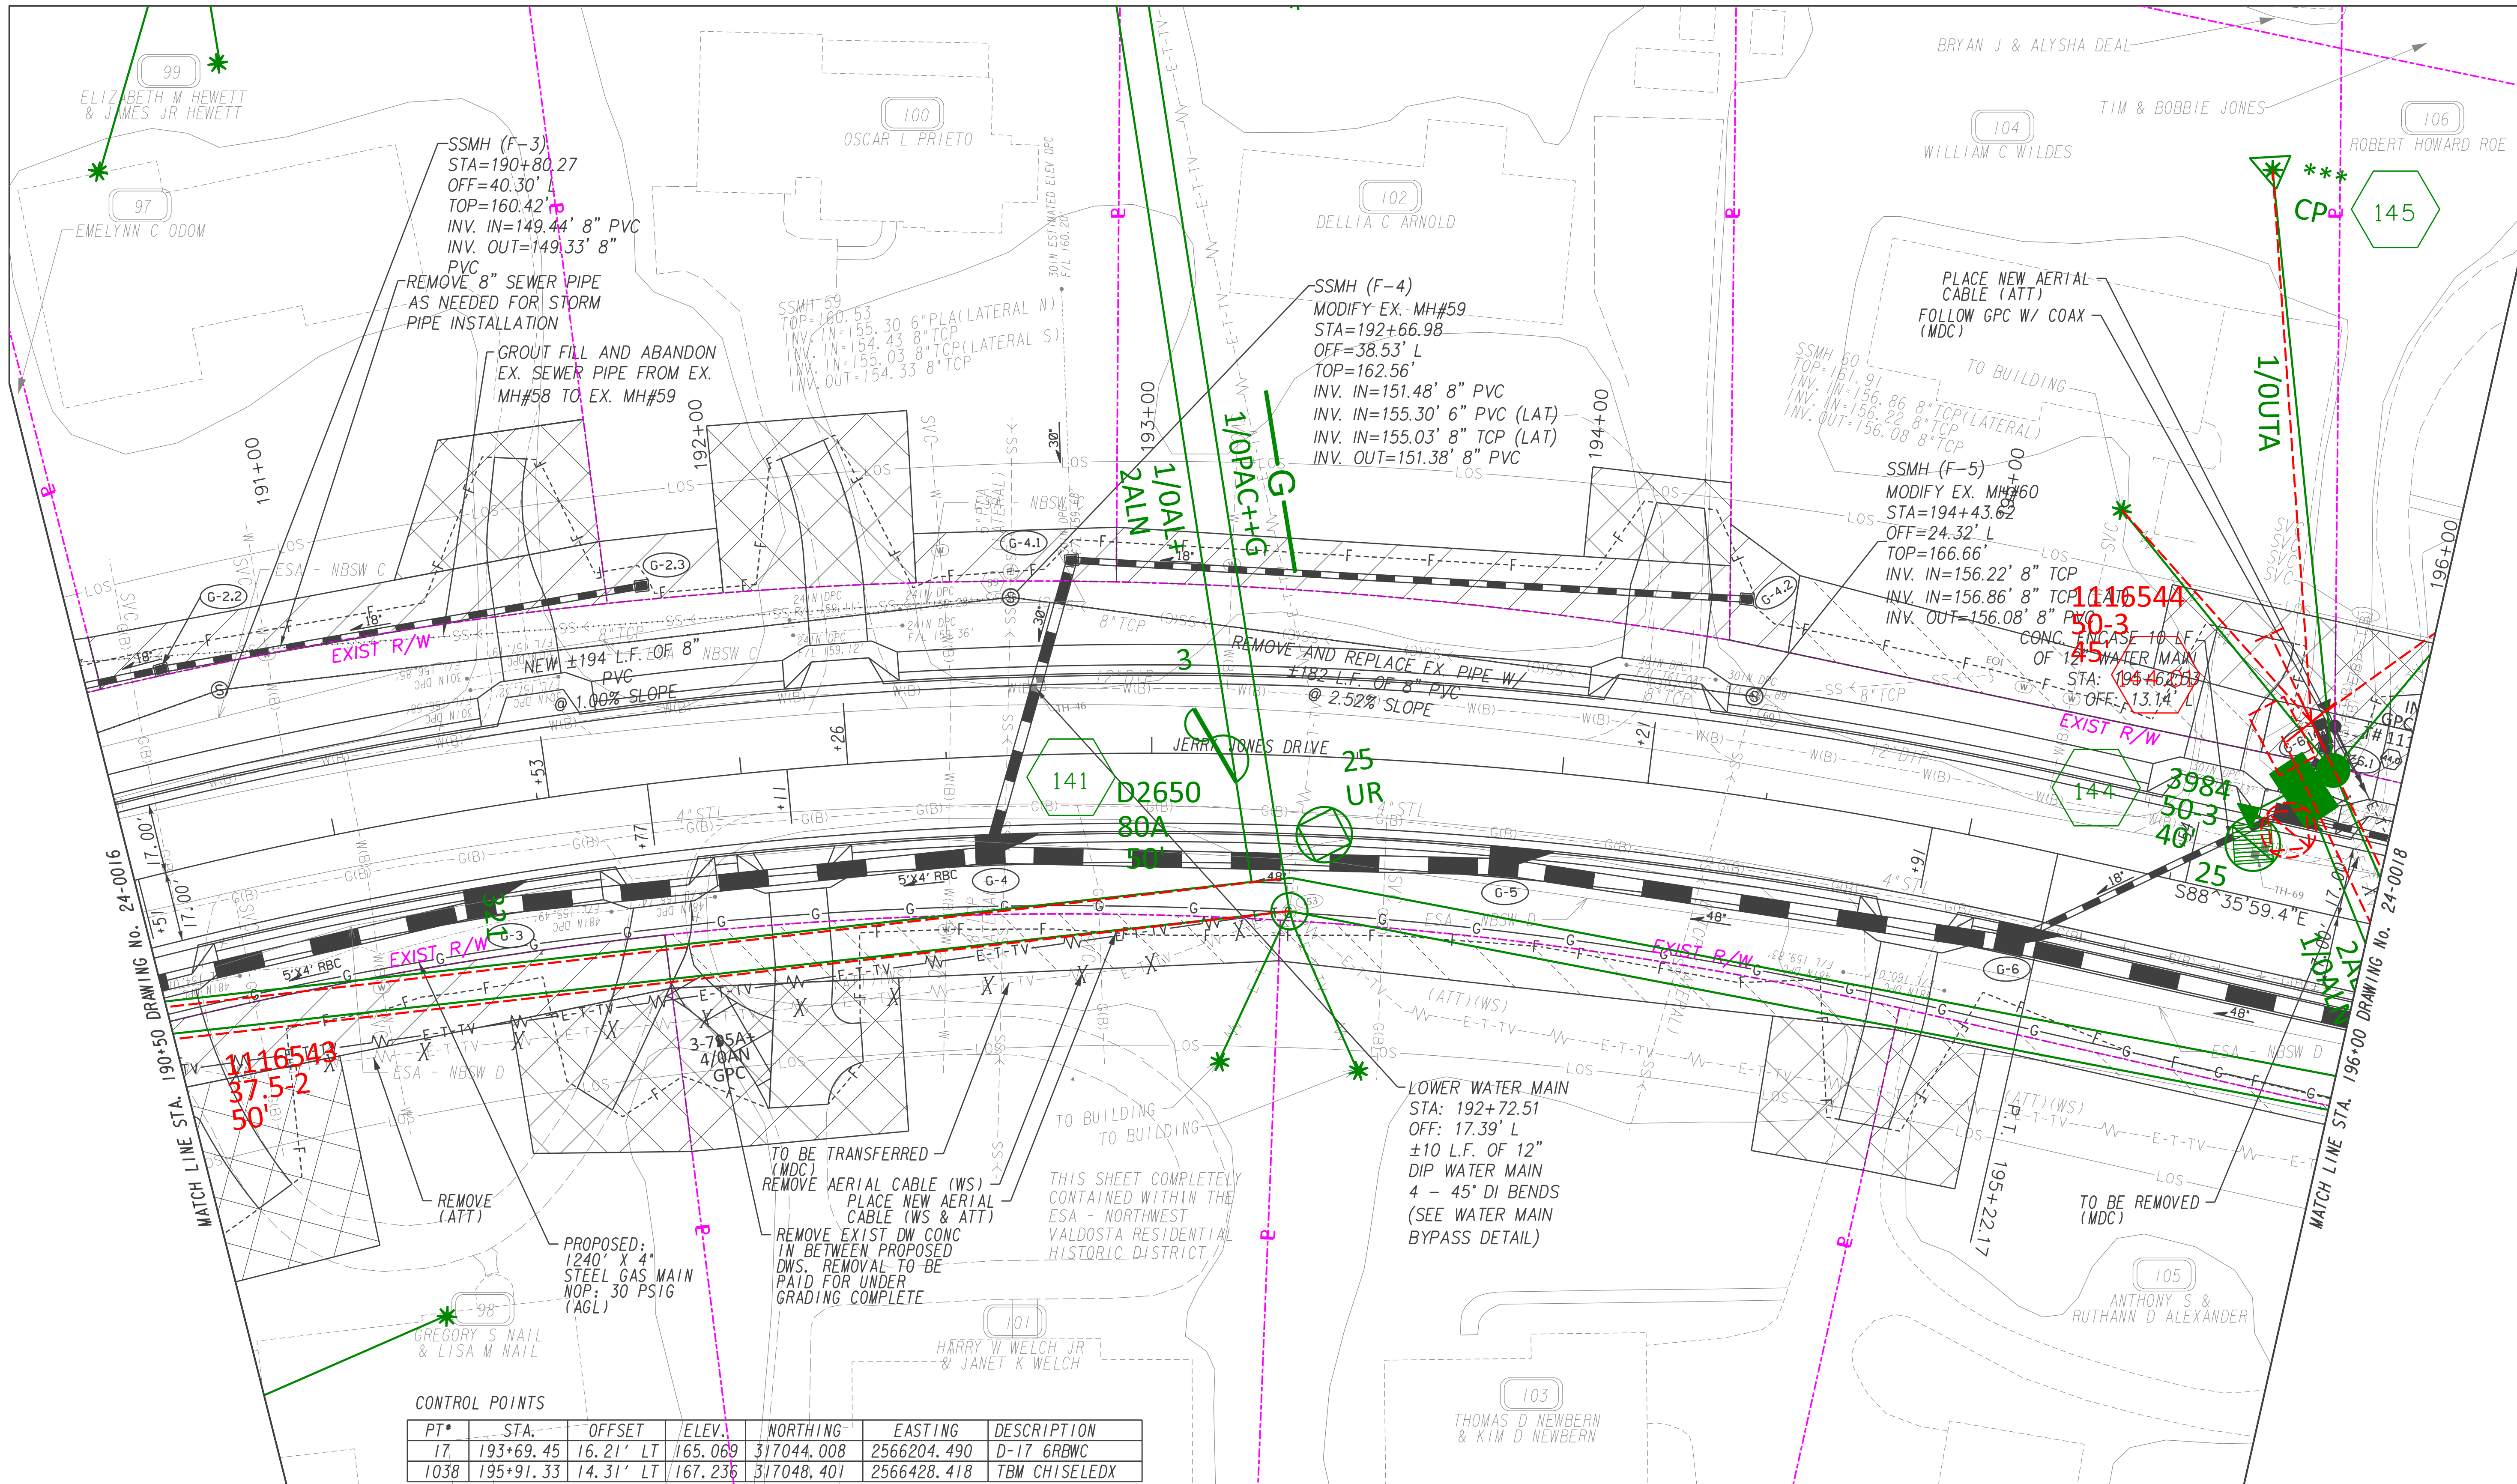

CONTROL POINTS						
PT*	STA.	OFFSET	ELEV.	NORTHING	EASTING	DESCRIPTION
17	193+69.45	16.21' LT	165.069	317044.008	2566204.490	D-17 6RBWC
1038	195+91.33	14.31' LT	167.236	317048.401	2566428.418	TBM CHISELEDX

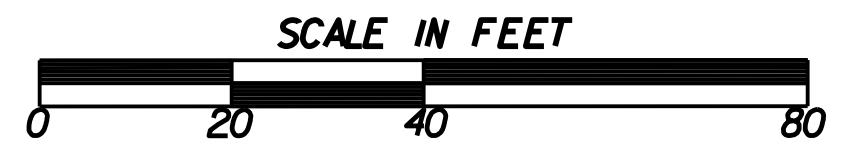

ELECTRONIC FILE DATE	CONSTRUCTION REVISION DATE
PLANS DATE: 10/31/2018	REVISION DATE: 09/22/2020
PLANS DATE: 08/18/2020	REVISION DATE: 11/03/2020
PLANS DATE: 01/24/2022	REVISION DATE: 08/20/2021
PLANS DATE: 09/04/2024	REVISION DATE:
PLANS DATE:	REVISION DATE:

ENGINEERED BY: SELINA JONAS	DATE: JAN 2019
PROJECT TITLE: CR 784/JERRYJONES DR/EAGER RD FROM BAYTREE RD TO OAK ST	
PROJECT #:	
WORK ORDER #: GP892H16620	PI: 0014134
REGION: VALDOSTA AREA	HQ: VALDOSTA
COUNTY: LOWNDES	
MAP REFERENCE: 0717-0216	DWG #: 24-0017

