



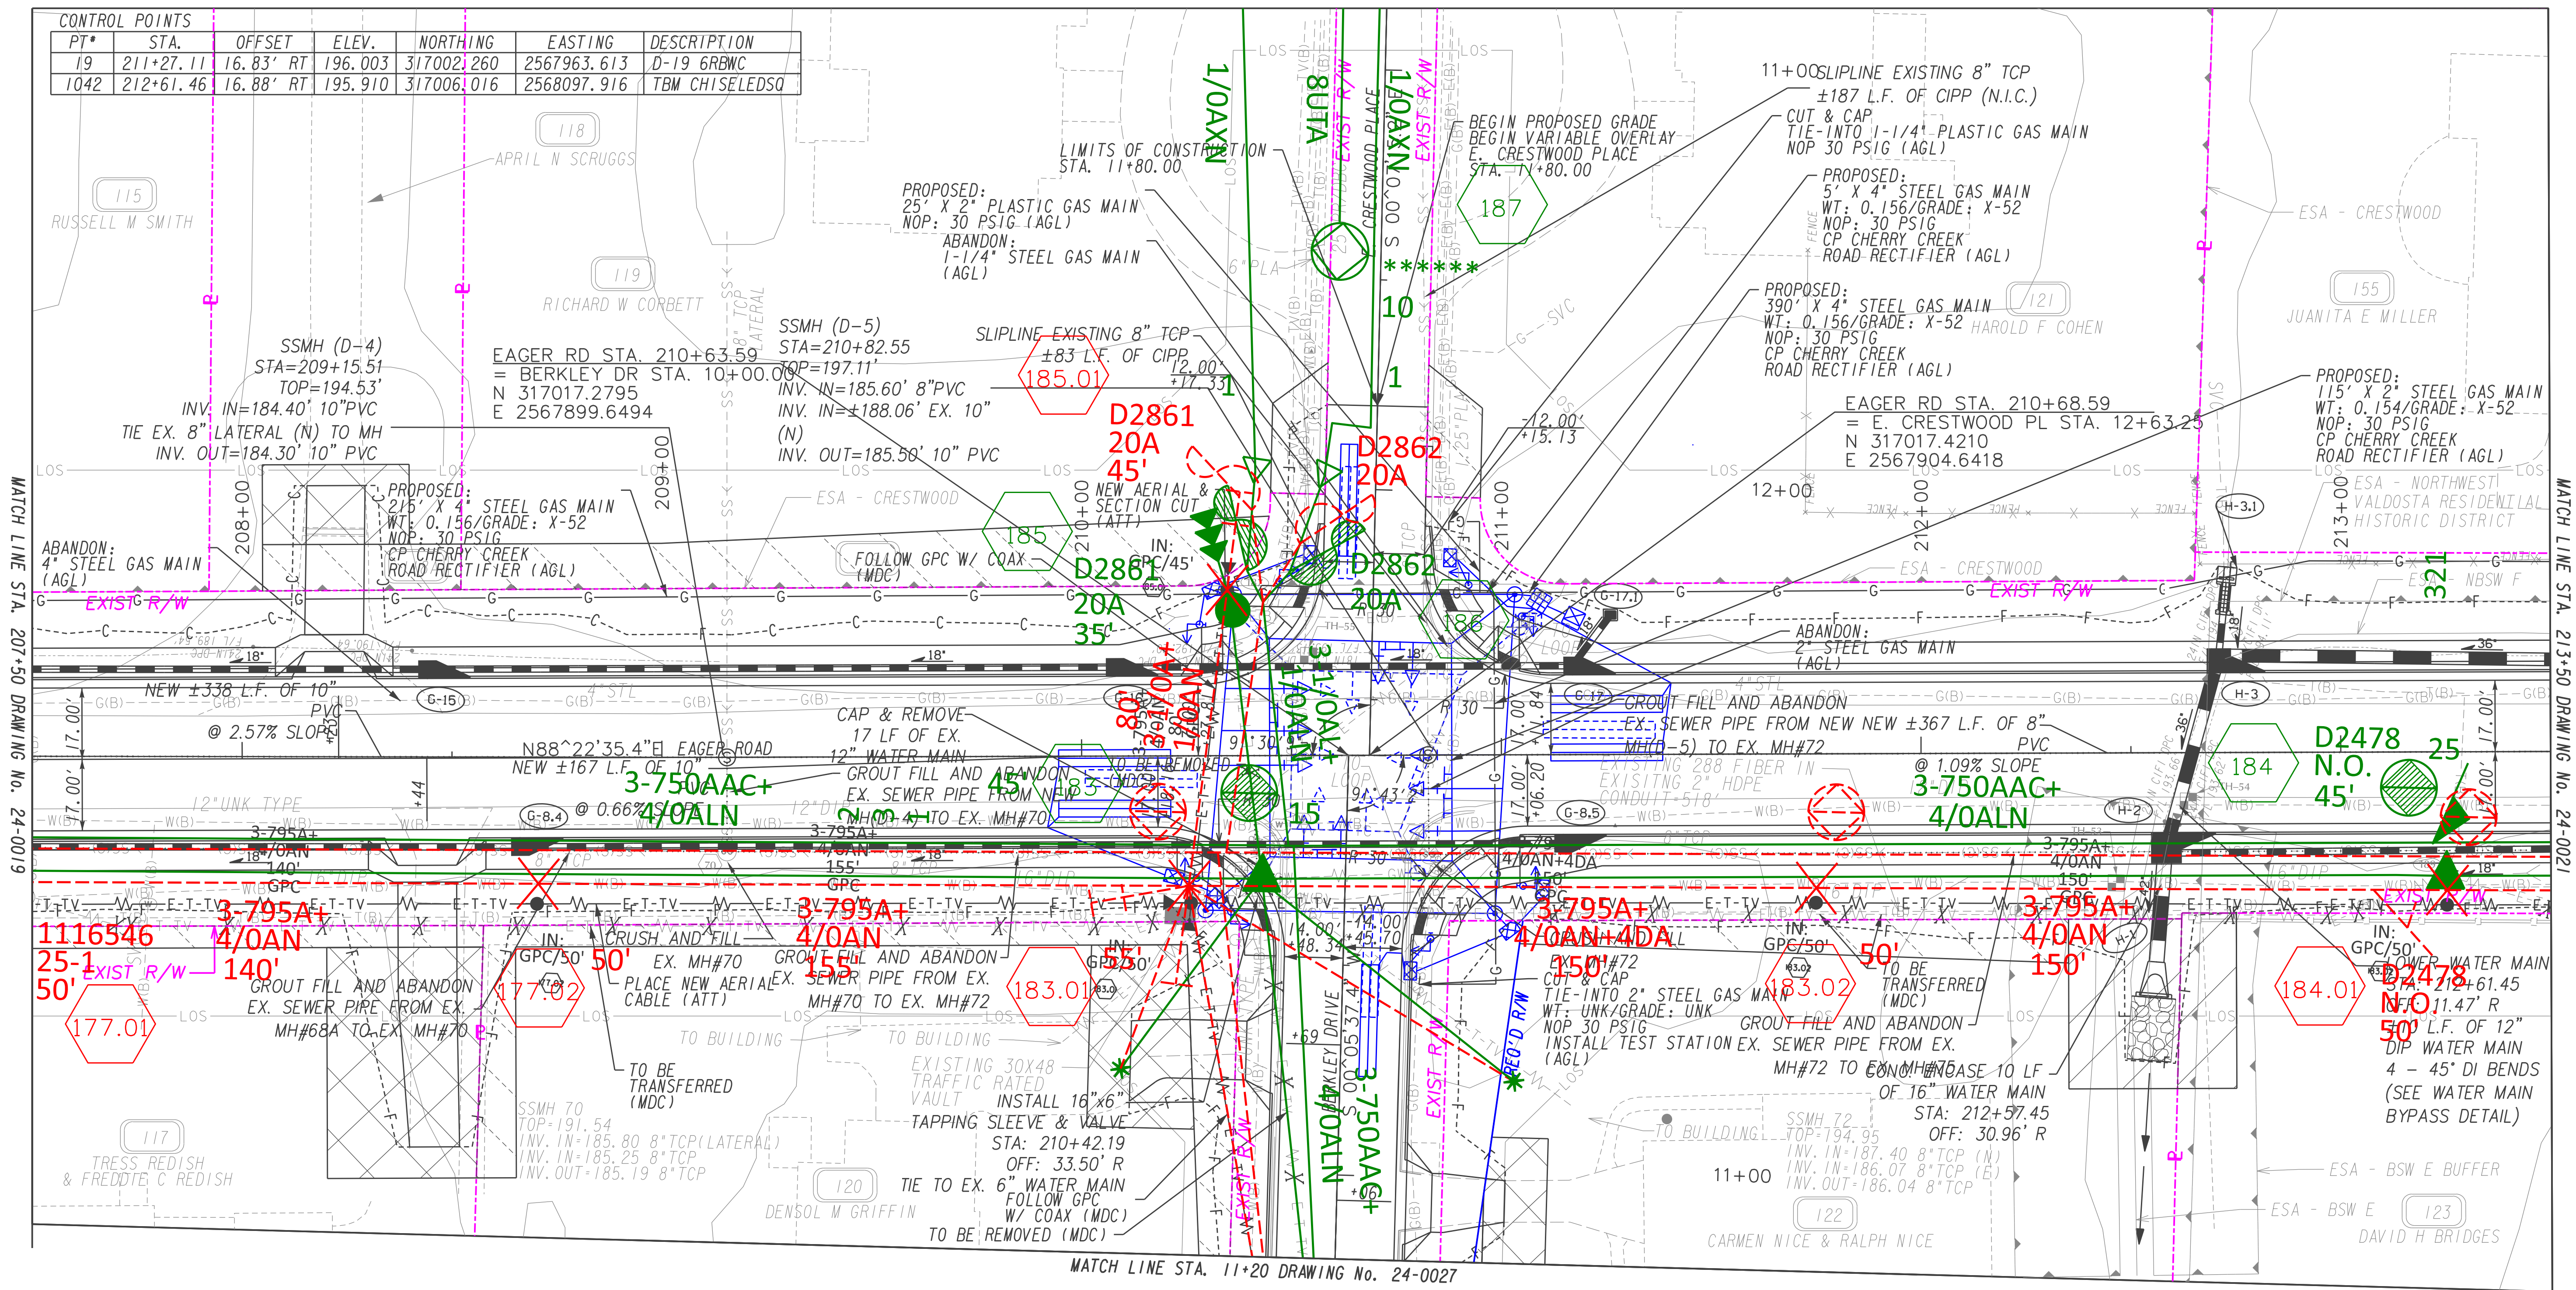

Attachment: P10014134 - Copy Sent (3929) - Relocation Agreement with and Payment to Georgia Power Regarding P# 0014134

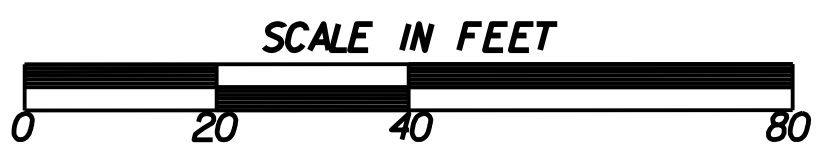

ARC FLASH



ELECTRONIC
FILE DATE

PLANS DATE: 10/31/2018
PLANS DATE: 08/18/2020
PLANS DATE: 01/24/2022
PLANS DATE: 09/04/2024
PLANS DATE:

CONSTRUCTION
REVISION DATE

REVISION DATE: 09/22/2020
REVISION DATE: 11/03/2020
REVISION DATE: 08/20/2021
REVISION DATE: 12/10/2021
REVISION DATE:

ENGINEERED BY: SELINA JONAS
PROJECT TITLE: CR 784/JERRYJONES DR/EAGER RD FROM BAYTREE RD TO OAK ST
PROJECT *:
WORK ORDER #: GP892H16620
REGION: VALDOSTA AREA
COUNTY: LOWNDES
MAP REFERENCE: 0717-0216
DATE: JAN 2019
PI: 0014134
HQ: VALDOSTA
DWG #: 24-0020

