



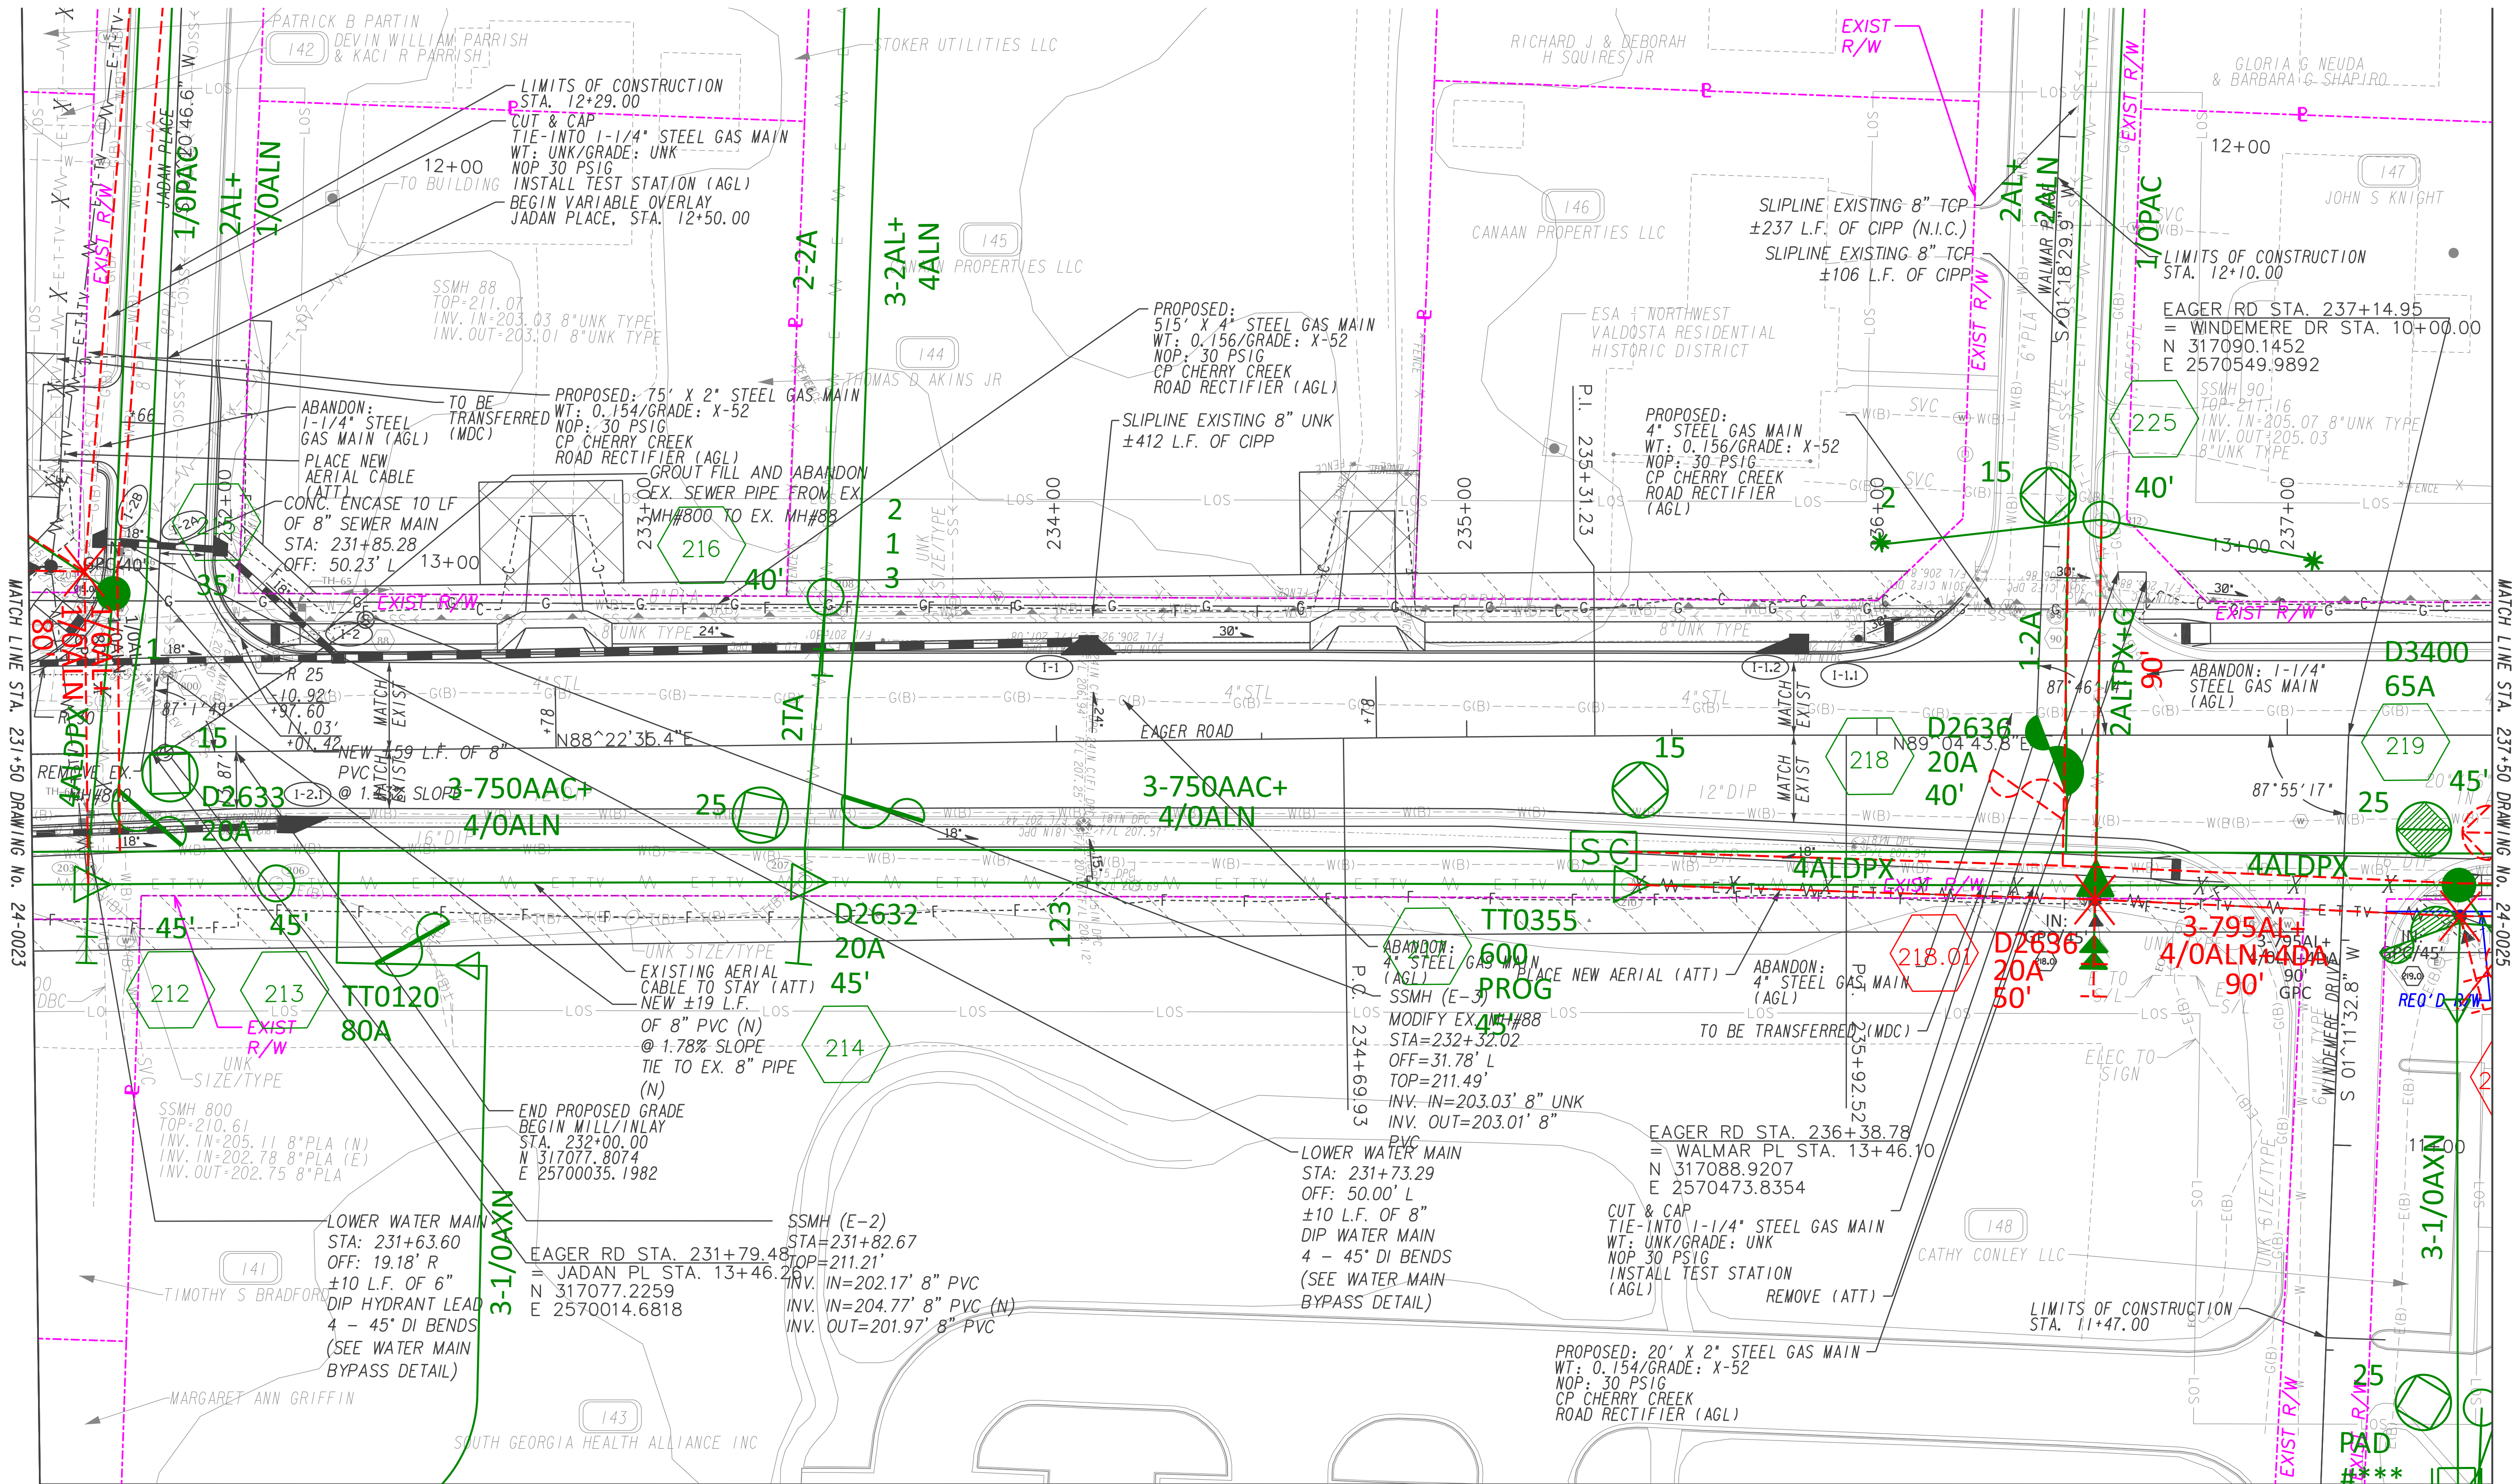

Attachment: P1 0014134 - Copy Sent (3929 - Relocation Agreement with and Payment to Georgia Power Regarding P# 0014134)

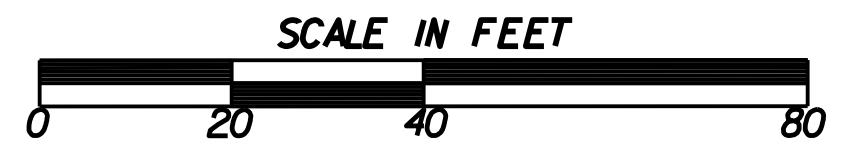

ELECTRONIC FILE DATE	CONSTRUCTION REVISION DATE
PLANS DATE: 10/31/2018	REVISION DATE: 09/22/2020
PLANS DATE: 08/18/2020	REVISION DATE:
PLANS DATE: 01/24/2022	REVISION DATE:
PLANS DATE: 09/04/2024	REVISION DATE:
PLANS DATE:	REVISION DATE:

ENGINEERED BY: SELINA JONAS	DATE: JAN 2019
PROJECT TITLE: CR 784/JERRYJONES DR/EAGER RD FROM BAYTREE RD TO OAK ST	
PROJECT # :	
WORK ORDER #: GP892H16620	PI: 0014134
REGION: VALDOSTA AREA	HQ: VALDOSTA
COUNTY: LOWNDES	
MAP REFERENCE: 0717-0216	DWG #: 24-0024

