


EXHIBIT "C"

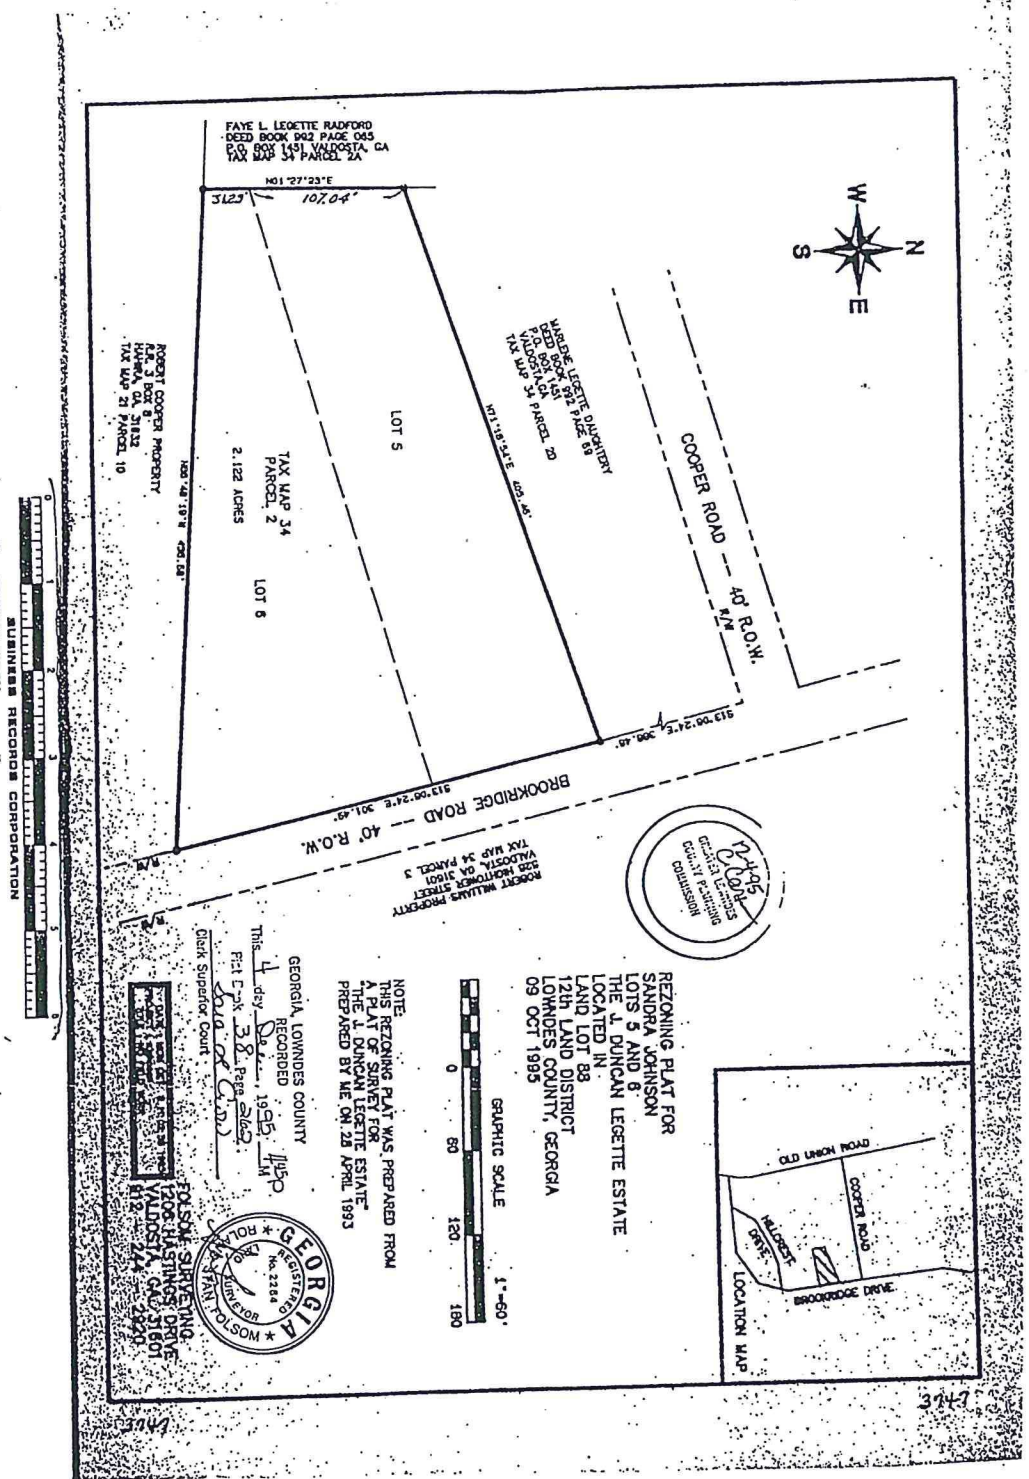

FAYE L. LEGETTE RADFORD
DEED BOOK 962 PAGE 645
P.O. BOX 1491 VALDOSTA, GA
TAX MAP 34 PARCEL 2A

ROBERT WILLIAMS PROPERTY
DEED BOOK 962 PAGE 645
VALDOSTA, GA PARCEL 2B
TAX MAP 34 PARCEL 10

LOT 5
TAX MAP 34
PARCEL 2
2.122 ACRES
LOT 6

COOPER ROAD
40' R.O.W.

BROOKRIDGE ROAD
40' R.O.W.



ROBERT WILLIAMS PROPERTY
DEED BOOK 962 PAGE 645
VALDOSTA, GA PARCEL 3
TAX MAP 34 PARCEL 3

REZONING PLAT FOR
SANDRA JOHNSON
LOTS 5 AND 6
THE L. DUNCANSON LEGETTE ESTATE
LOCATED IN
LAND LOT 88
12th LAND DISTRICT
LOWHODES COUNTY, GEORGIA
09 OCT 1993



NOTE
THIS REZONING PLAT WAS PREPARED FROM
A PLAT OF SURVEY FOR
THE L. DUNCANSON LEGETTE ESTATE
PREPARED BY W.E. ON APRIL 22, 1993

GEORGIA, LOWHODES COUNTY
RECORDED 1995
FILED BY 30 PERG
SOLD BY C.M.D.
Clark Superior Court



FOULSH STREETING
1209 HASTINGS DRIVE
VALDOSTA, GA 31607
478-2274

BUSINESS RECORDS CORPORATION