





COMMON AREA	18.50 ACRES
87 LOTS	12.13 ACRES
TOTAL AREA	30.63 ACRES

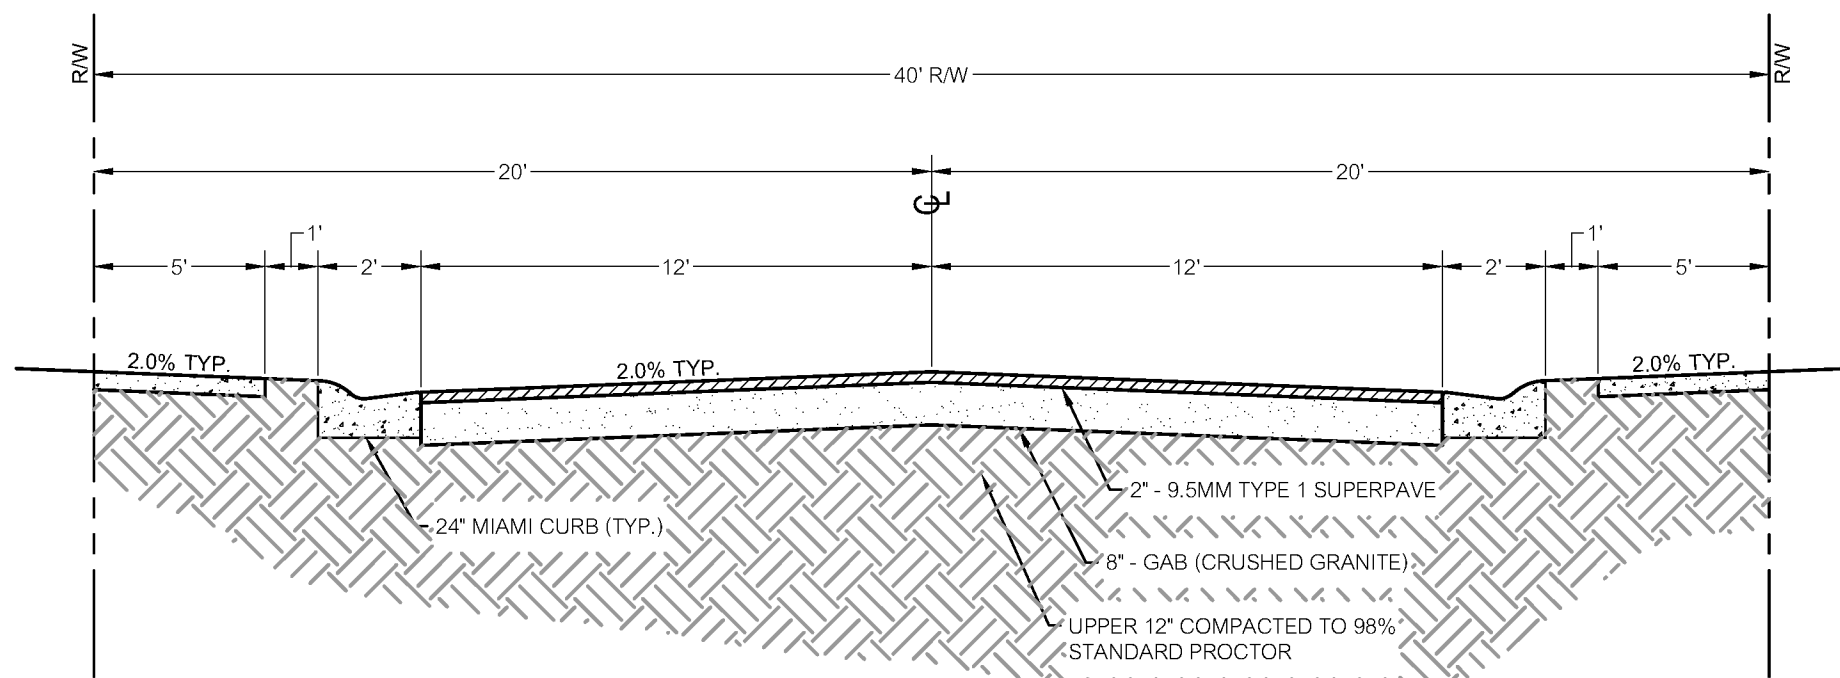

TYPICAL ROAD SECTION
NOT TO SCALE

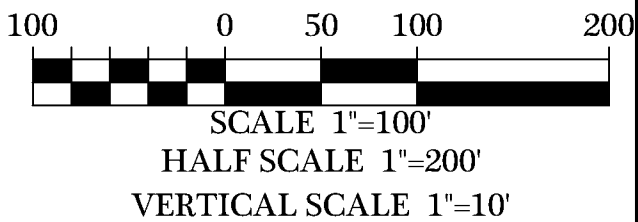

PD CONCEPT

NORTH PARK
CITY OF VALDOSTA, LOWNDES COUNTY, GA
LAND LOT 37 OF THE 11th LAND DISTRICT

INNOVATE!
Engineering & Surveying
PHONE: 229-249-9113 • www.innovatees.com
22214 N. Patterson Street, Valdosta, GA 31602

**NOT FOR
CONSTRUCTION**

DATE:	06/12/2026
DRAWN BY:	M. WILSON
CHECKED BY:	B. KENT

SHEET
1 OF 1

PROJECT NUMBER
1903

I:\Projects\1903-The Cove at Lake Laurie\Civil\1903 NORTH PARK PD CONCEPT4.dwg - COLOR CONCEPT - 6/24/2026 4:37 PM