


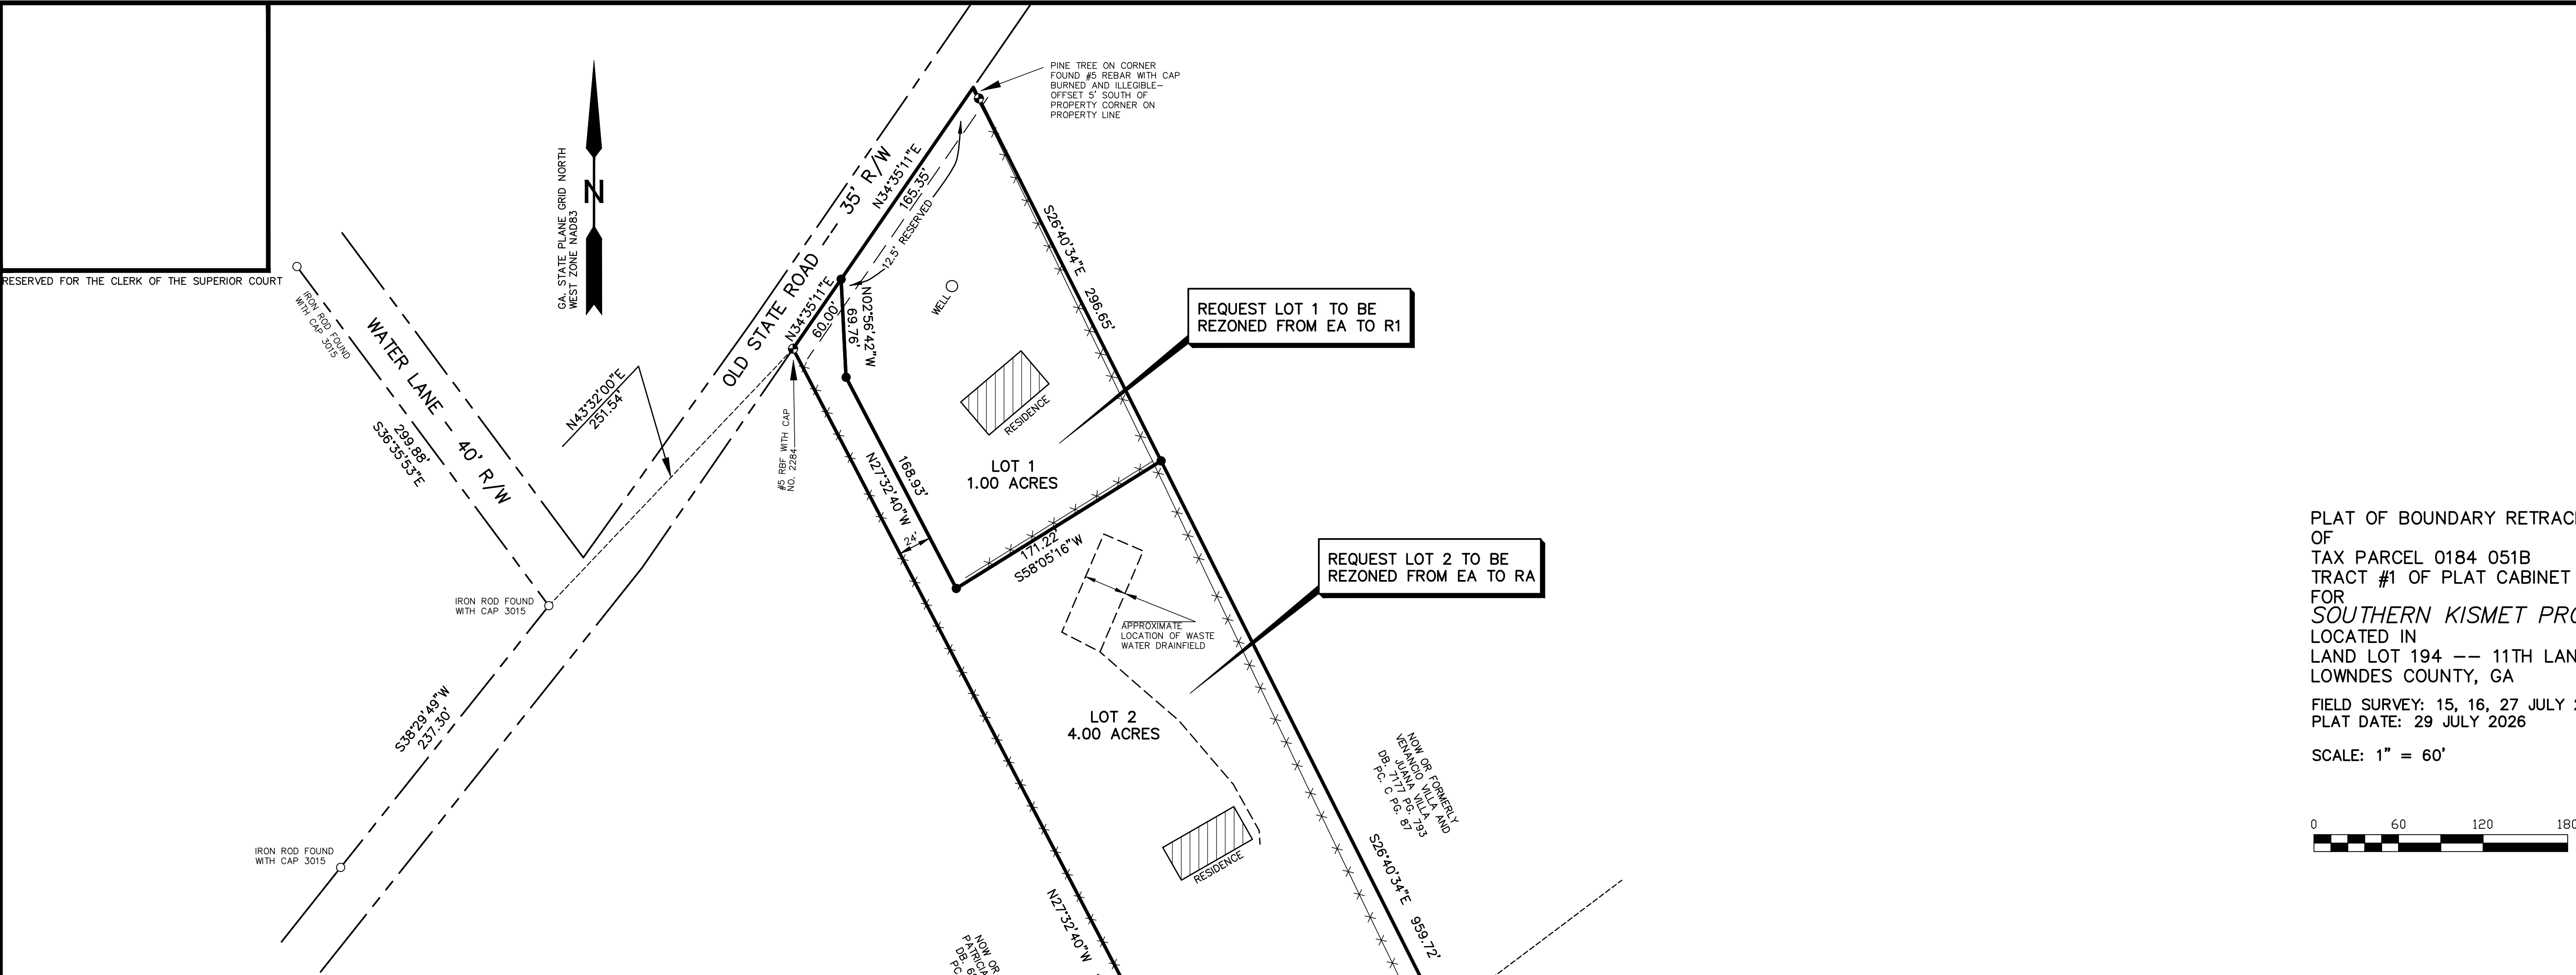

SCALE: 1" = 60'



SOURCE OF TITLE DESCRIPTION: DEED BOOK 6229 PAGE 163  
GRANTEES: RONALD ERIC DUFFF AND BRENDA LEE DUFF  
THIS SURVEY WAS MADE AT THE REQUEST OF SOUTHERN KISMET PROPERTIES.

FOR REFERENCE, ANY SETBACK VIOLATIONS (DWELLINGS, ACCESSORY BUILDINGS, SEPTIC SYSTEMS, WELLS, SIGNS, OR SWIMMING POOLS) WILL BE SUBJECT TO ADDITIONAL REGULATIONS, AND CODE ENFORCEMENT VIOLATIONS, SETBACK FOR ALMOST ALL ZONING DISTRICTS CAN BE FOUND IN TABLE 4.0102(E) OR TABLE 4.0602(B), OR SECTION 4.0603(D).

BOTH DEWLLING SHOWN ARE CURRENTLY SERVED BY INDIVIDUAL  
WASTE WATER DRAIN FIELDS AND WELLS.

29 JULY 2026

STAN FOLSOM RPLS 2284  
FOLSOM SURVEYING LLC  
COA LSF000218  
1309 EDGEWOOD DRIVE  
VALDOSTA, GA. 31601  
229-244-2920  
J5256